



STIPULATION FOR REUSE:
 THIS DRAWING WAS PREPARED FOR USE ON A SPECIFIC SITE AT DULUTH, GA CONTEMPORANEOUSLY WITH ITS ISSUE DATE AS NOTED BELOW, AND IT IS NOT SUITABLE FOR USE ON A DIFFERENT PROJECT SITE OR AT A LATER TIME. USE OF THIS DRAWING FOR REFERENCE OR EXAMPLE ON ANOTHER PROJECT REQUIRES THE SERVICES OF PROPERLY LICENSED ARCHITECTS AND ENGINEERS. REPRODUCTION OF THIS DRAWING FOR REUSE ON ANOTHER PROJECT IS NOT AUTHORIZED AND MAY BE CONTRARY TO THE LAW.

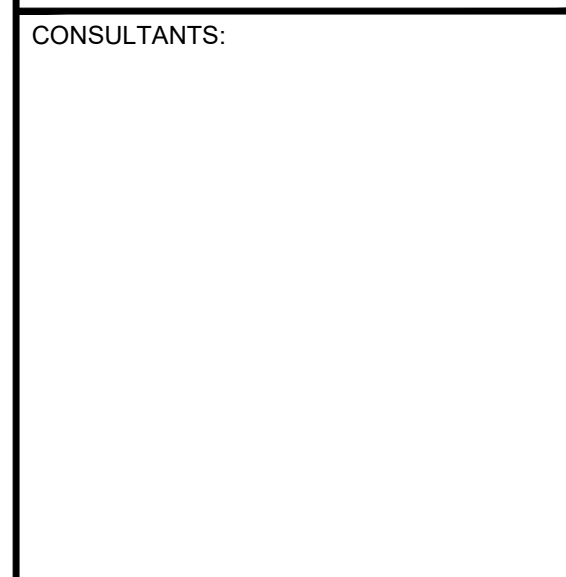

CONSULTANTS:

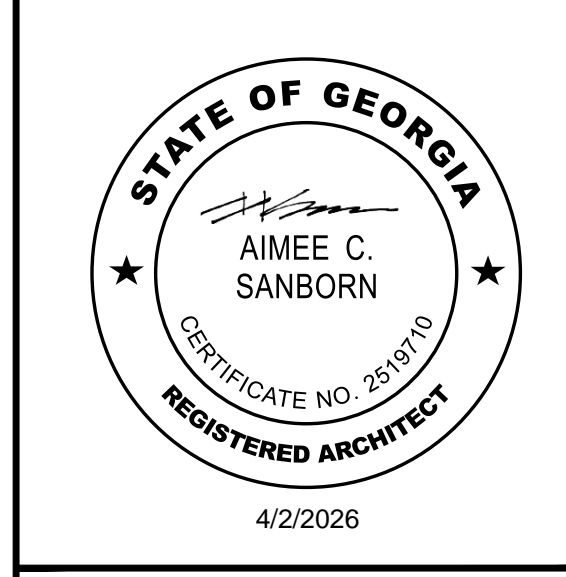


ISSUE BLOCK:

REV 1	11.22.2024
REV 2	04.07.2025
REV 3	04.18.2025
REV 4	05.28.2025
REV 5	04.02.2026

DOCUMENT DATE: 10/25/24
 DRAWN BY:
 CHECKED BY:
 PROJECT NO.: JHD-024-NA-100001
 SHEET TITLE:

DEMO ROOF PLAN

SHEET NUMBER:
A-117

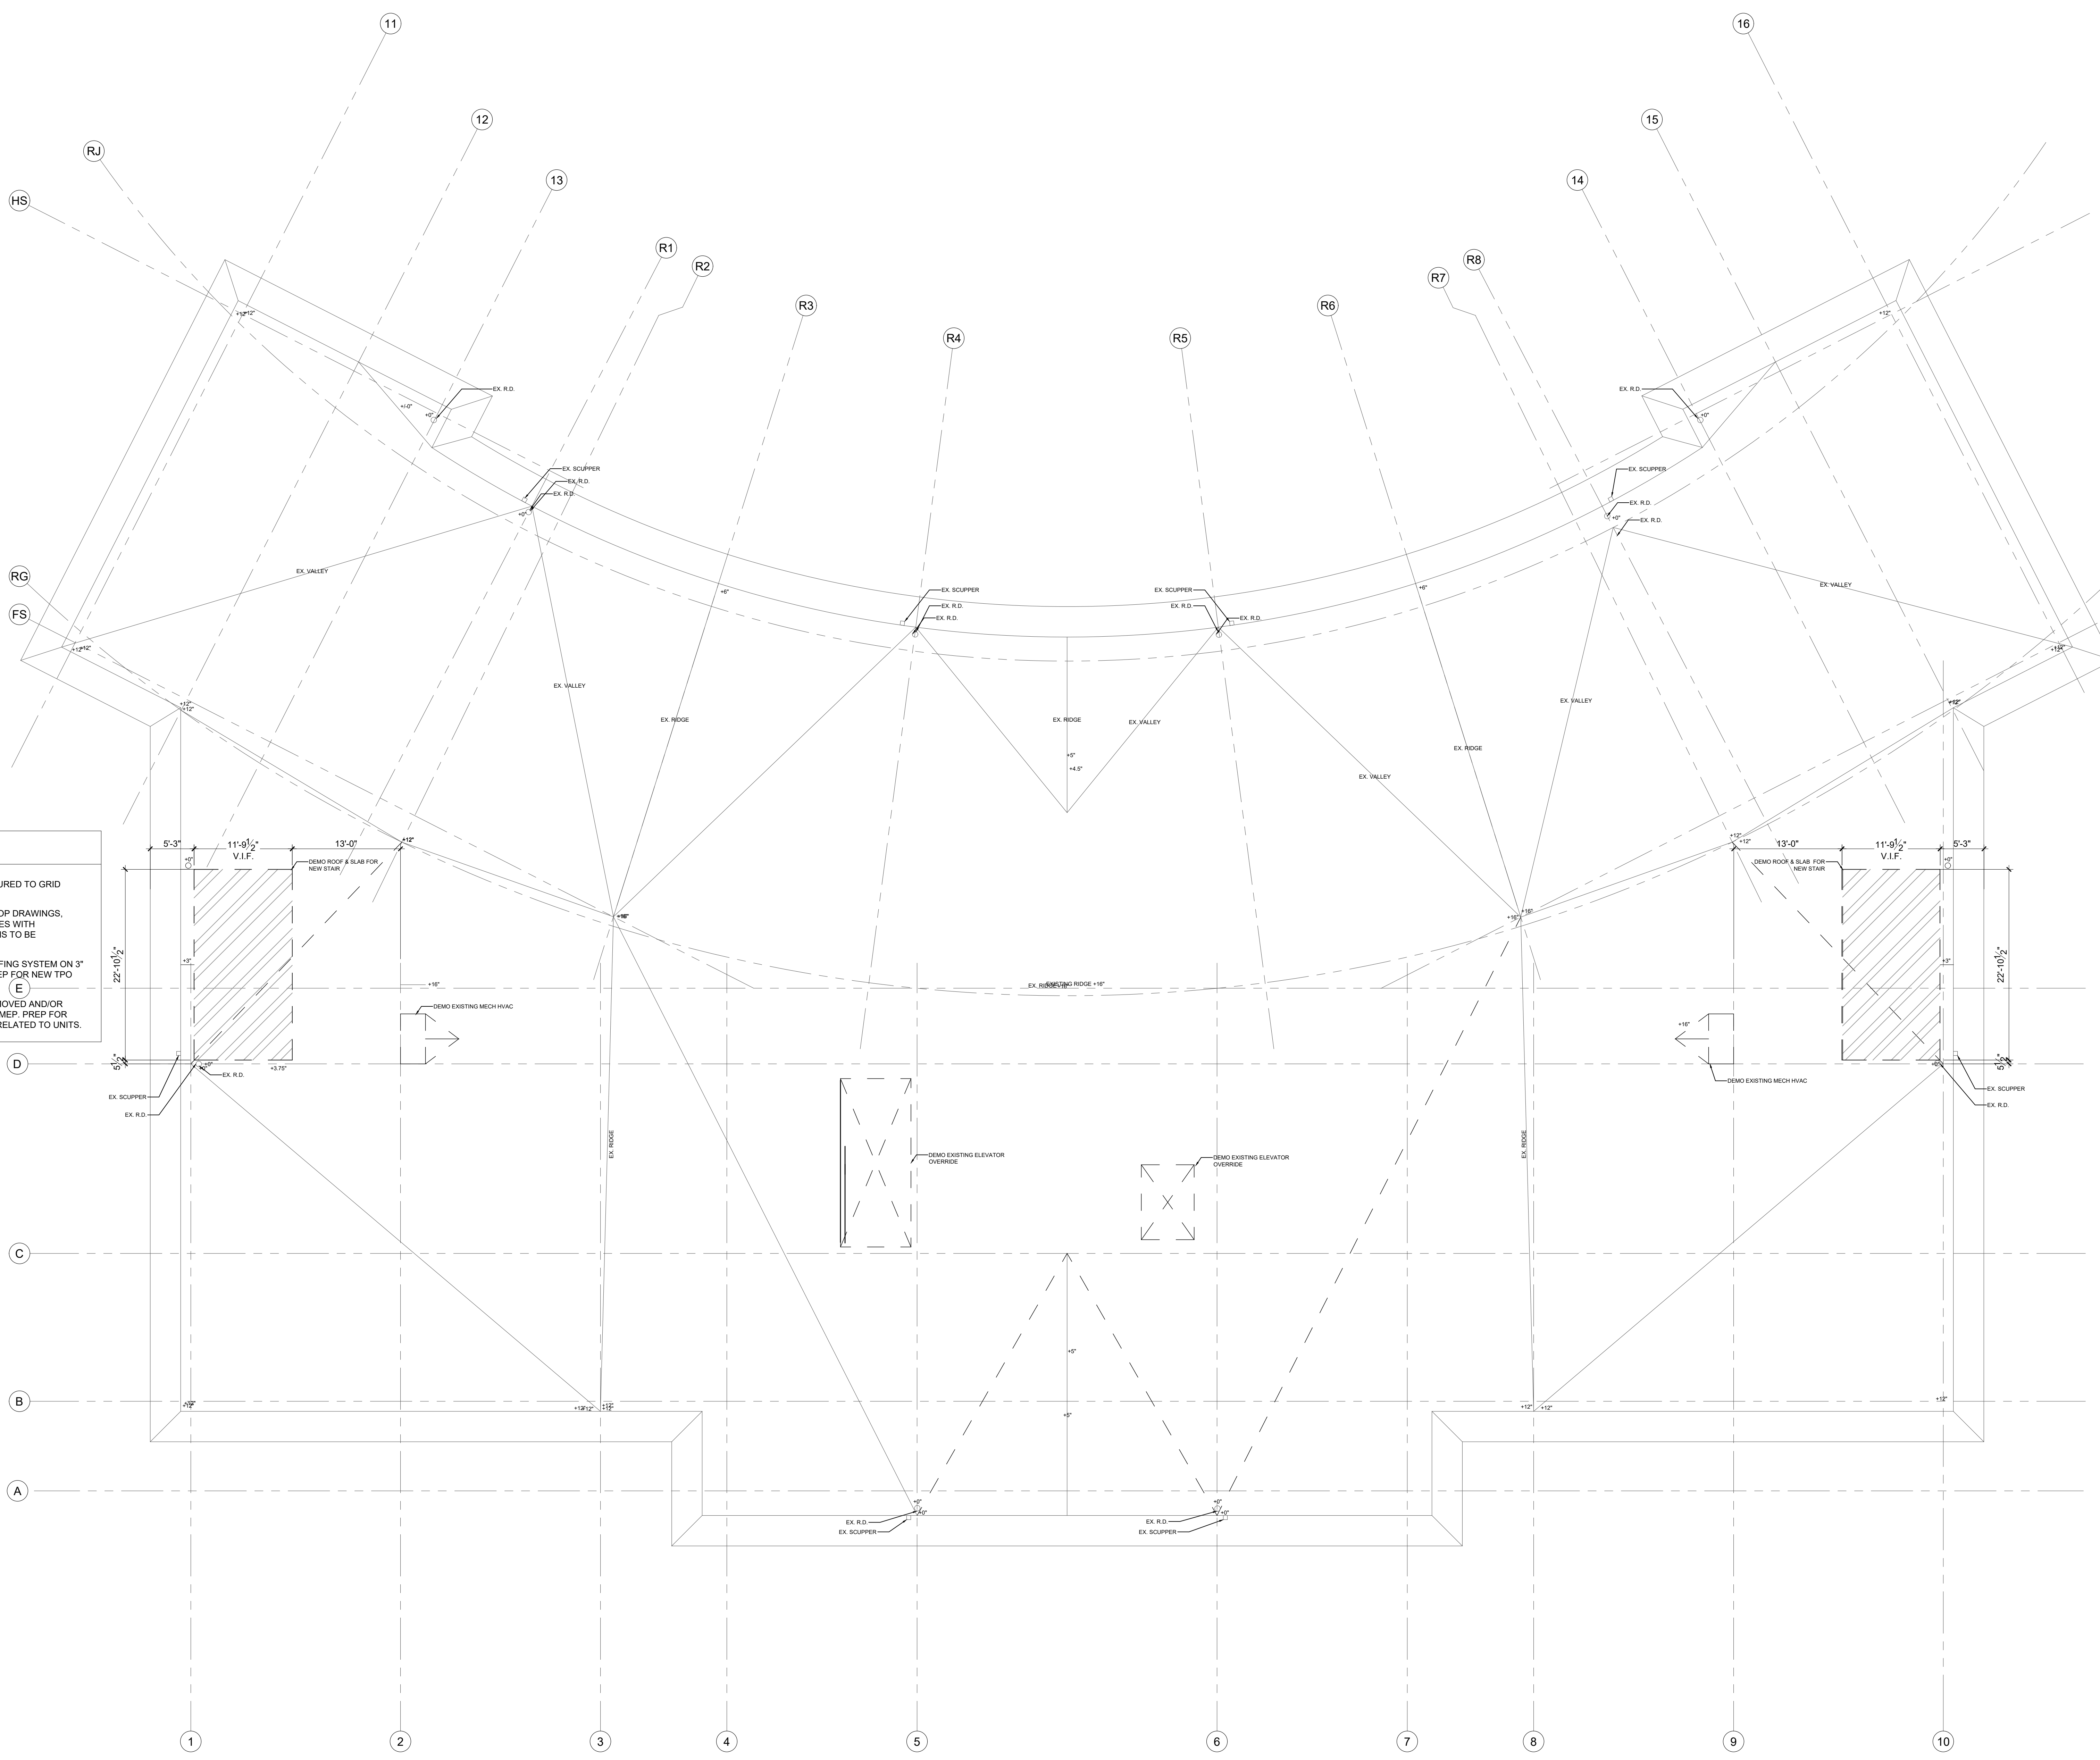

- ### SHEET NOTES
- 1: ALL EXTERIOR DIMENSIONS ARE MEASURED TO GRID LINES & FACE OF SHEATHING, U.O.N.
 - 2: MEP CONTRACTORS SHALL SUBMIT SHOP DRAWINGS, INDICATING COORDINATED MEP UTILITIES WITH CEILING FURR-DOWN HEIGHTS & WIDTHS TO BE APPROVED BY ARCHITECT.
 - 3: EXISTING SBS MODIFIED BITUMEN ROOFING SYSTEM ON 3" ROOF INSULATION TO BE DEMO'D & PREP FOR NEW TPO ROOF.
 - 4: EXISTING ROOF EQUIPMENT TO BE REMOVED AND/OR RELOCATED PER MEP DRAWINGS. REF. MEP. PREP FOR NEW ROOF EQUIPMENT & SCREENING RELATED TO UNITS.