



**2** ENLARGED CORRIDOR PLAN - 3RD FLOOR  
SCALE: 3/16" = 1'-0"

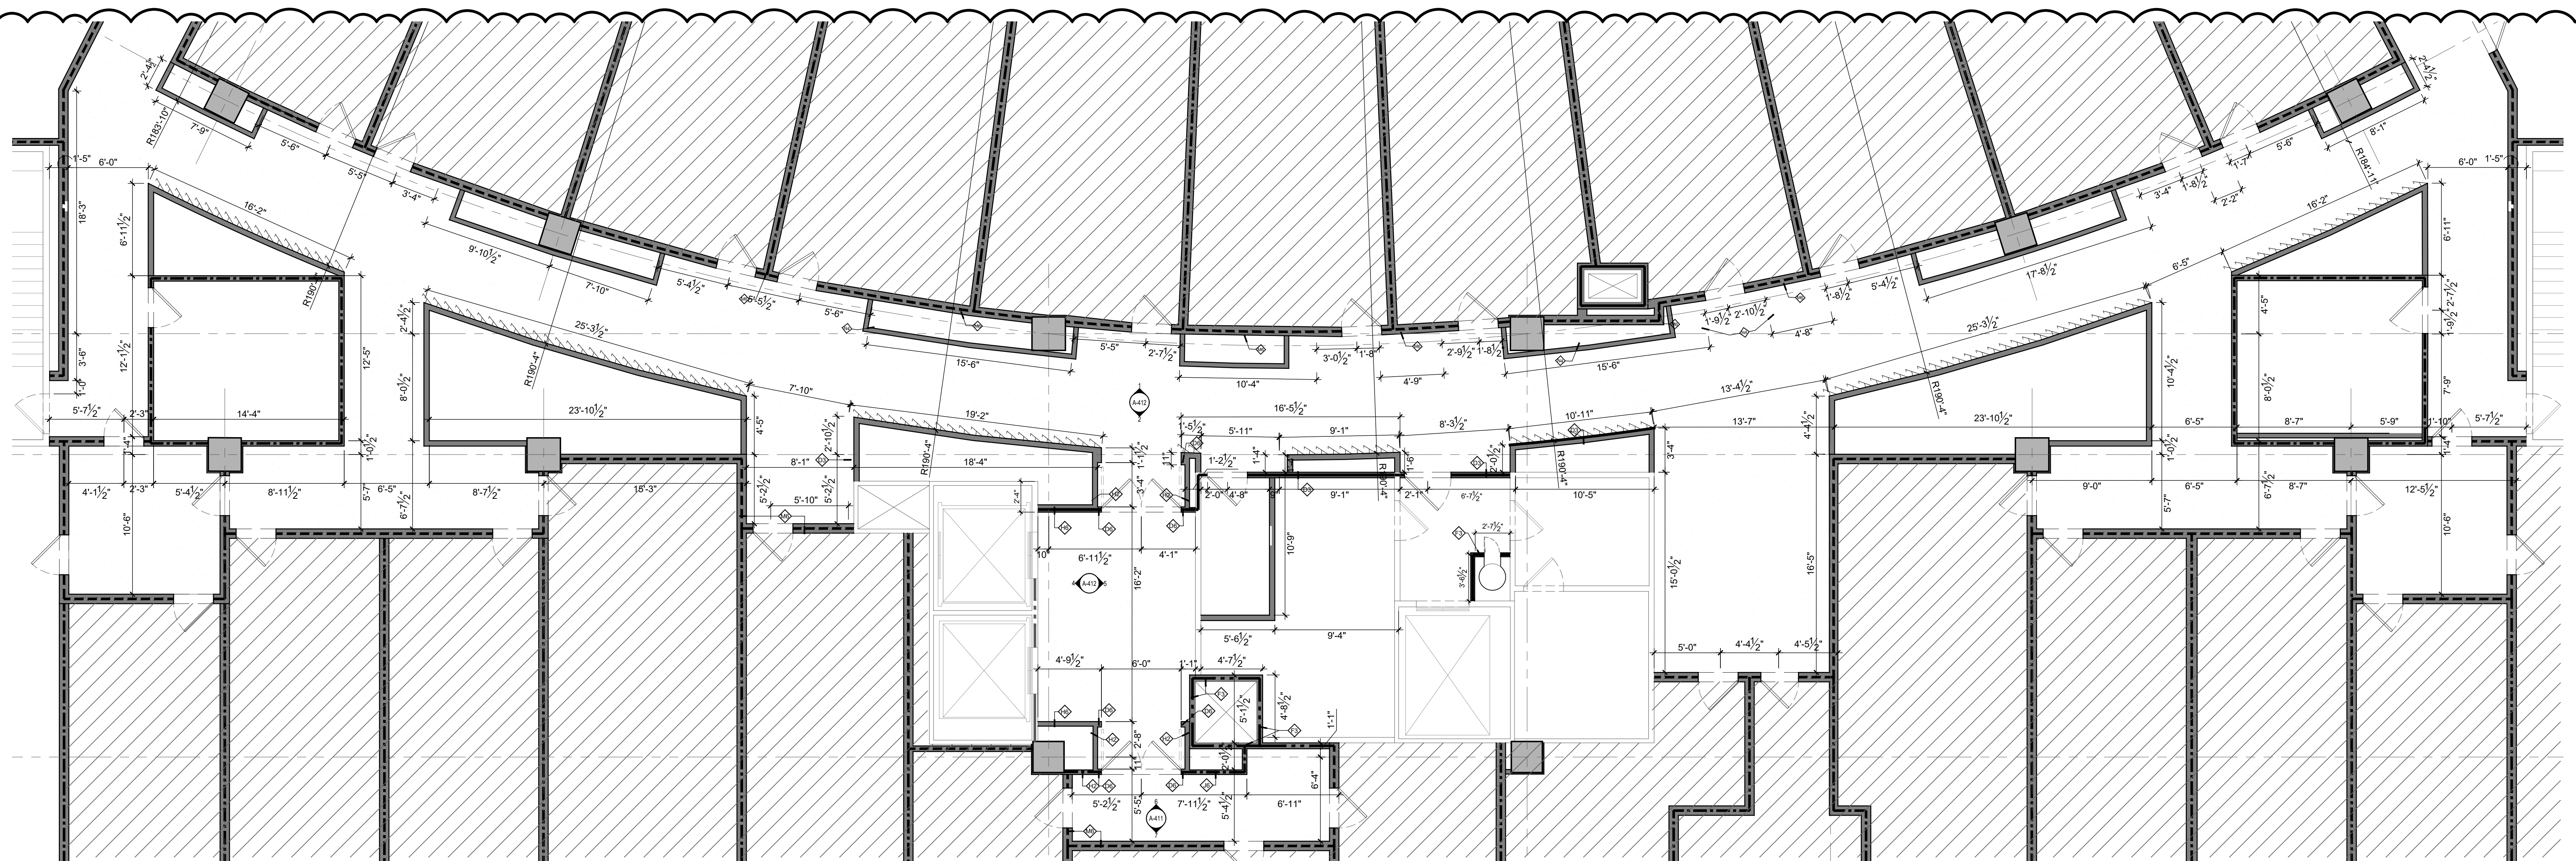


**1** ENLARGED CORRIDOR PLAN - 2ND/4TH FLOOR  
SCALE: 3/16" = 1'-0"

STIPULATION FOR REUSE:  
THIS DRAWING WAS PREPARED FOR USE ON A SPECIFIC SITE AT DULUTH, GA CONTEMPORANEOUSLY WITH ITS ISSUE DATE AS NOTED BELOW, AND IT IS NOT SUITABLE FOR USE ON A DIFFERENT PROJECT SITE OR AT A LATER TIME. USE OF THIS DRAWING FOR REFERENCE OR EXAMPLE ON ANOTHER PROJECT REQUIRES THE SERVICES OF PROPERLY LICENSED ARCHITECTS AND ENGINEERS. REPRODUCTION OF THIS DRAWING FOR REUSE ON ANOTHER PROJECT IS NOT AUTHORIZED AND MAY BE CONTRARY TO THE LAW.

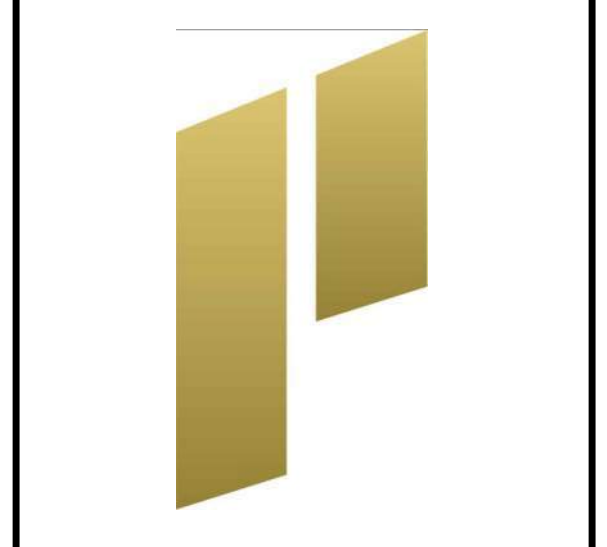

CONSULTANTS:

**THE STRICKLANDER**  
MARRIOTT AUTOGRAPH  
GUESTROOMS  
6405 SUGARLOAF PARKWAY  
DULUTH, GEORGIA 30097

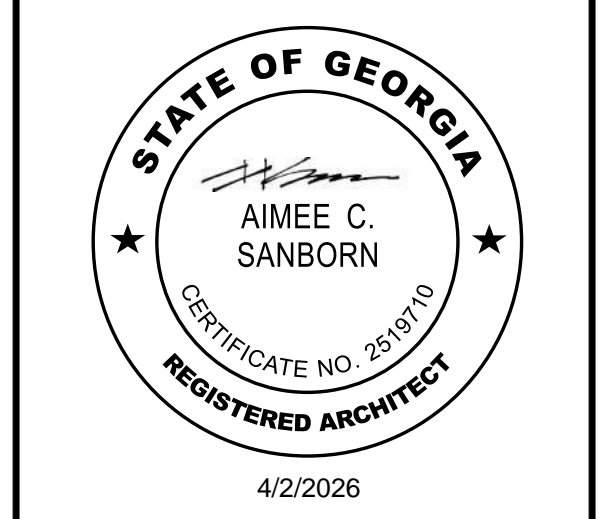

ISSUE BLOCK:

1	REV 1	11.22.2024
2	REV 2	04.07.2025
3	REV 3	04.18.2025
4	REV 4	05.28.2025
5	REV 5	04.02.2026

DOCUMENT DATE: 10/25/24  
DRAWN BY:  
CHECKED BY:  
PROJECT NO.: JHD-024-NA-100001  
SHEET TITLE:

**ENLARGED FLOOR PLAN - CORRIDOR**

SHEET NUMBER:  
**A-410**