



STIPULATION FOR REUSE:
 THIS DRAWING WAS PREPARED FOR USE ON A SPECIFIC SITE AT DULUTH, GA CONTEMPORANEOUSLY WITH ITS ISSUE DATE AS NOTED BELOW, AND IT IS NOT SUITABLE FOR USE ON A DIFFERENT PROJECT SITE OR AT A LATER TIME. USE OF THIS DRAWING FOR REFERENCE OR EXAMPLE ON ANOTHER PROJECT REQUIRES THE SERVICES OF PROPERLY LICENSED ARCHITECTS AND ENGINEERS. REPRODUCTION OF THIS DRAWING FOR REUSE ON ANOTHER PROJECT IS NOT AUTHORIZED AND MAY BE CONTRARY TO THE LAW.

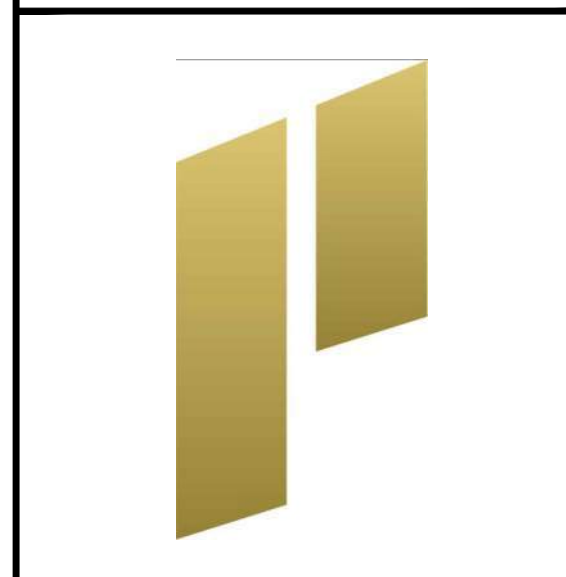

CONSULTANTS:

THE STRICKLANDER
 MARRIOTT AUTOGRAPH
 GUESTROOMS
 6405 SUGARLOAF PARKWAY
 DULUTH, GEORGIA 30097

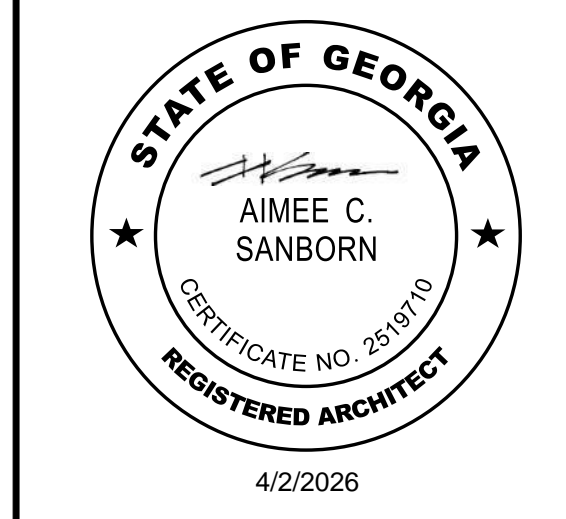

ISSUE BLOCK:

1	REV 1	11.22.2024
2	REV 2	04.07.2025
3	REV 3	04.18.2025
4	REV 4	05.28.2025
5	REV 5	04.02.2026

DOCUMENT DATE: 10/25/24
 DRAWN BY:
 CHECKED BY:
 PROJECT NO.: JHD-024-NA-100001
 SHEET TITLE:

ENLARGED FLOOR PLAN - CORRIDOR

SHEET NUMBER:
A-411

4 SUITE PANTRY - ELEVATION
SCALE: 3/16" = 1'-0"


4 SUITE PANTRY - ELEVATION
SCALE: 3/16" = 1'-0"

3 CORRIDOR ELEVATION - 5TH FL
SCALE: 3/16" = 1'-0"

4 SUITE PANTRY - ELEVATION
SCALE: 3/16" = 1'-0"

4 SUITE PANTRY - ELEVATION
SCALE: 3/16" = 1'-0"

2 CORRIDOR ELEVATION - 5TH FL
SCALE: 3/16" = 1'-0"

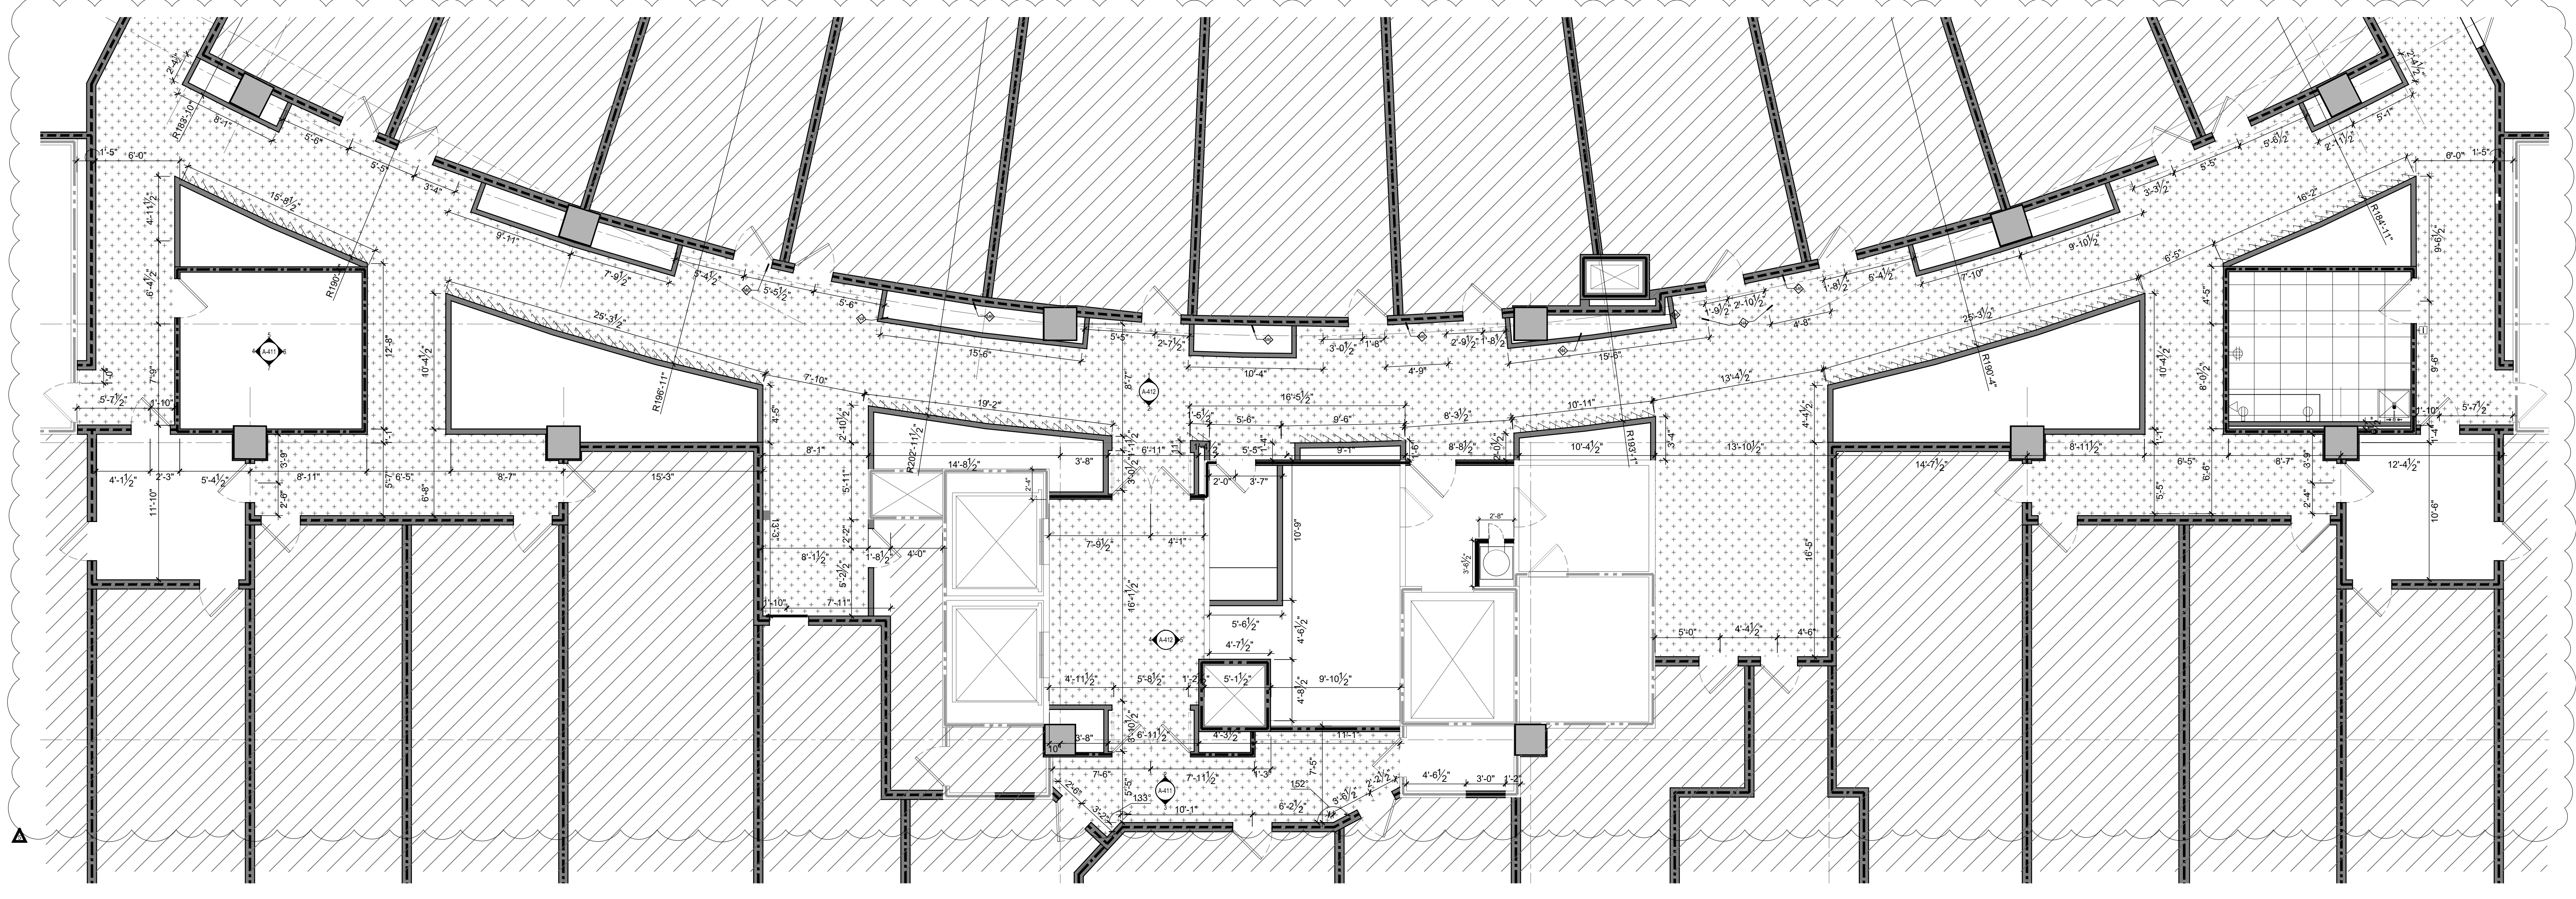

1 ENLARGED CORRIDOR PLAN - 5TH FLOOR
SCALE: 3/16" = 1'-0"