

1 SCREENWALL / HIGH ROOF FRAMING PLAN

0' 4'-0" 8'-0" 16'-0"


SCALE= 1/8" = 1'-0"

STIPULATION FOR REUSE:
 THIS DRAWING WAS PREPARED FOR USE ON A SPECIFIC SITE AT DULUTH, GA CONTEMPORANEOUSLY WITH ITS ISSUE DATE AS NOTED BELOW, AND IT IS NOT SUITABLE FOR USE ON A DIFFERENT PROJECT SITE OR AT A LATER TIME. USE OF THIS DRAWING FOR REFERENCE OR EXAMPLE ON ANOTHER PROJECT REQUIRES THE SERVICES OF PROPERLY LICENSED ARCHITECTS AND ENGINEERS. REPRODUCTION OF THIS DRAWING FOR REUSE ON ANOTHER PROJECT IS NOT AUTHORIZED AND MAY BE CONTRARY TO THE LAW.



CONSULTANTS:
 SDI Structural Engineers
 2300 Windy Ridge Parkway SE
 Suite 675 South
 Atlanta, GA 30339
 www.sdi.com
 770.850.1547
 Project No. 23182.00

THE STRICKLANDER
 MARRIOTT AUTOGRAPH
 GUESTROOMS
 6405 SUGARLOAF PARKWAY
 DULUTH, GEORGIA 30097

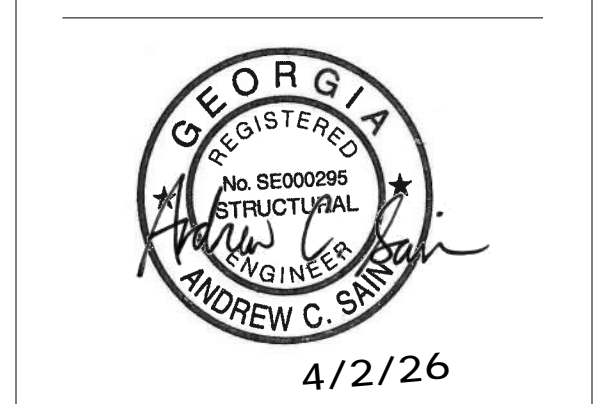

ISSUE BLOCK:

No.	REVISIONS	DATE
1	REV 1	11.22.2024
2	REV 2: City Comments	03.14.2025
5	REV 5	04.02.2026

DOCUMENT DATE: 10/28/15
 DRAWN BY: Author
 CHECKED BY: Checker

PROJECT NO:
 SHEET TITLE
**SCREENWALL
 HIGH ROOF
 FRAMING
 PLAN**

SHEET NUMBER
S127