

DEMOLITION KEYNOTES

- D1: REMOVE EXISTING SIGNAGE (ROOM NUMBERS, EVACUATION PLAN AND FRAMED ART), EXIT SIGNS TO REMAIN.
- D2: REMOVE AND LIQUIDATE ALL FF+E PER OWNERSHIP DIRECTION.
- D3: EXISTING WALL SUBSTRATE TO REMAIN. PREP FOR NEW FINISHES PER FINISH MANUFACTURER'S INSTRUCTIONS.
- D4: EXISTING WAINSCOT TO REMAIN. PREP FOR NEW FINISHES PER FINISH MANUFACTURER'S INSTRUCTIONS.
- D5: EXISTING FIRE EXTINGUISHER CABINET TO REMAIN.
- D6: REMOVE EXISTING ELEVATOR NUMBERS SIGNAGE.
- D7: REMOVE CEILING ND WALL MOUNTED LIGHT FIXTURES SHOWN DASHED.
- D8: DEMO SUSPENDED FLUORESCENT STRIP FIXTURES. REFER TO RCP FOR NEW LOCATIONS.

STIPULATION FOR REUSE:
 THIS DRAWING WAS PREPARED FOR USE ON A SPECIFIC SITE AT DULUTH, GA CONTEMPORANEOUSLY WITH ITS ISSUE DATE AS NOTED BELOW, AND IT IS NOT SUITABLE FOR USE ON A DIFFERENT PROJECT SITE OR AT A LATER TIME. USE OF THIS DRAWING FOR REFERENCE OR EXAMPLE ON ANOTHER PROJECT REQUIRES THE SERVICES OF PROPERLY LICENSED ARCHITECTS AND ENGINEERS. REPRODUCTION OF THIS DRAWING FOR REUSE ON ANOTHER PROJECT IS NOT AUTHORIZED AND MAY BE CONTRARY TO THE LAW.



CONSULTANTS:

THE STRICKLANDER
 MARRIOTT AUTOGRAPH
 PUBLIC SPACE
 6405 SUGARLOAF PARKWAY
 DULUTH, GEORGIA 30097

INTERIM REVIEW
 NOT FOR
 REGULATORY
 APPROVAL,
 PERMITTING OR
 CONSTRUCTION

ISSUE BLOCK:

DOCUMENT DATE: xxxx/2025

DRAWN BY:

CHECKED BY:


PROJECT NO.: JHD-024-NA-100002

SHEET TITLE:

**DEMO FLOOR
 PLAN -
 BASEMENT**

SHEET NUMBER:

A-111

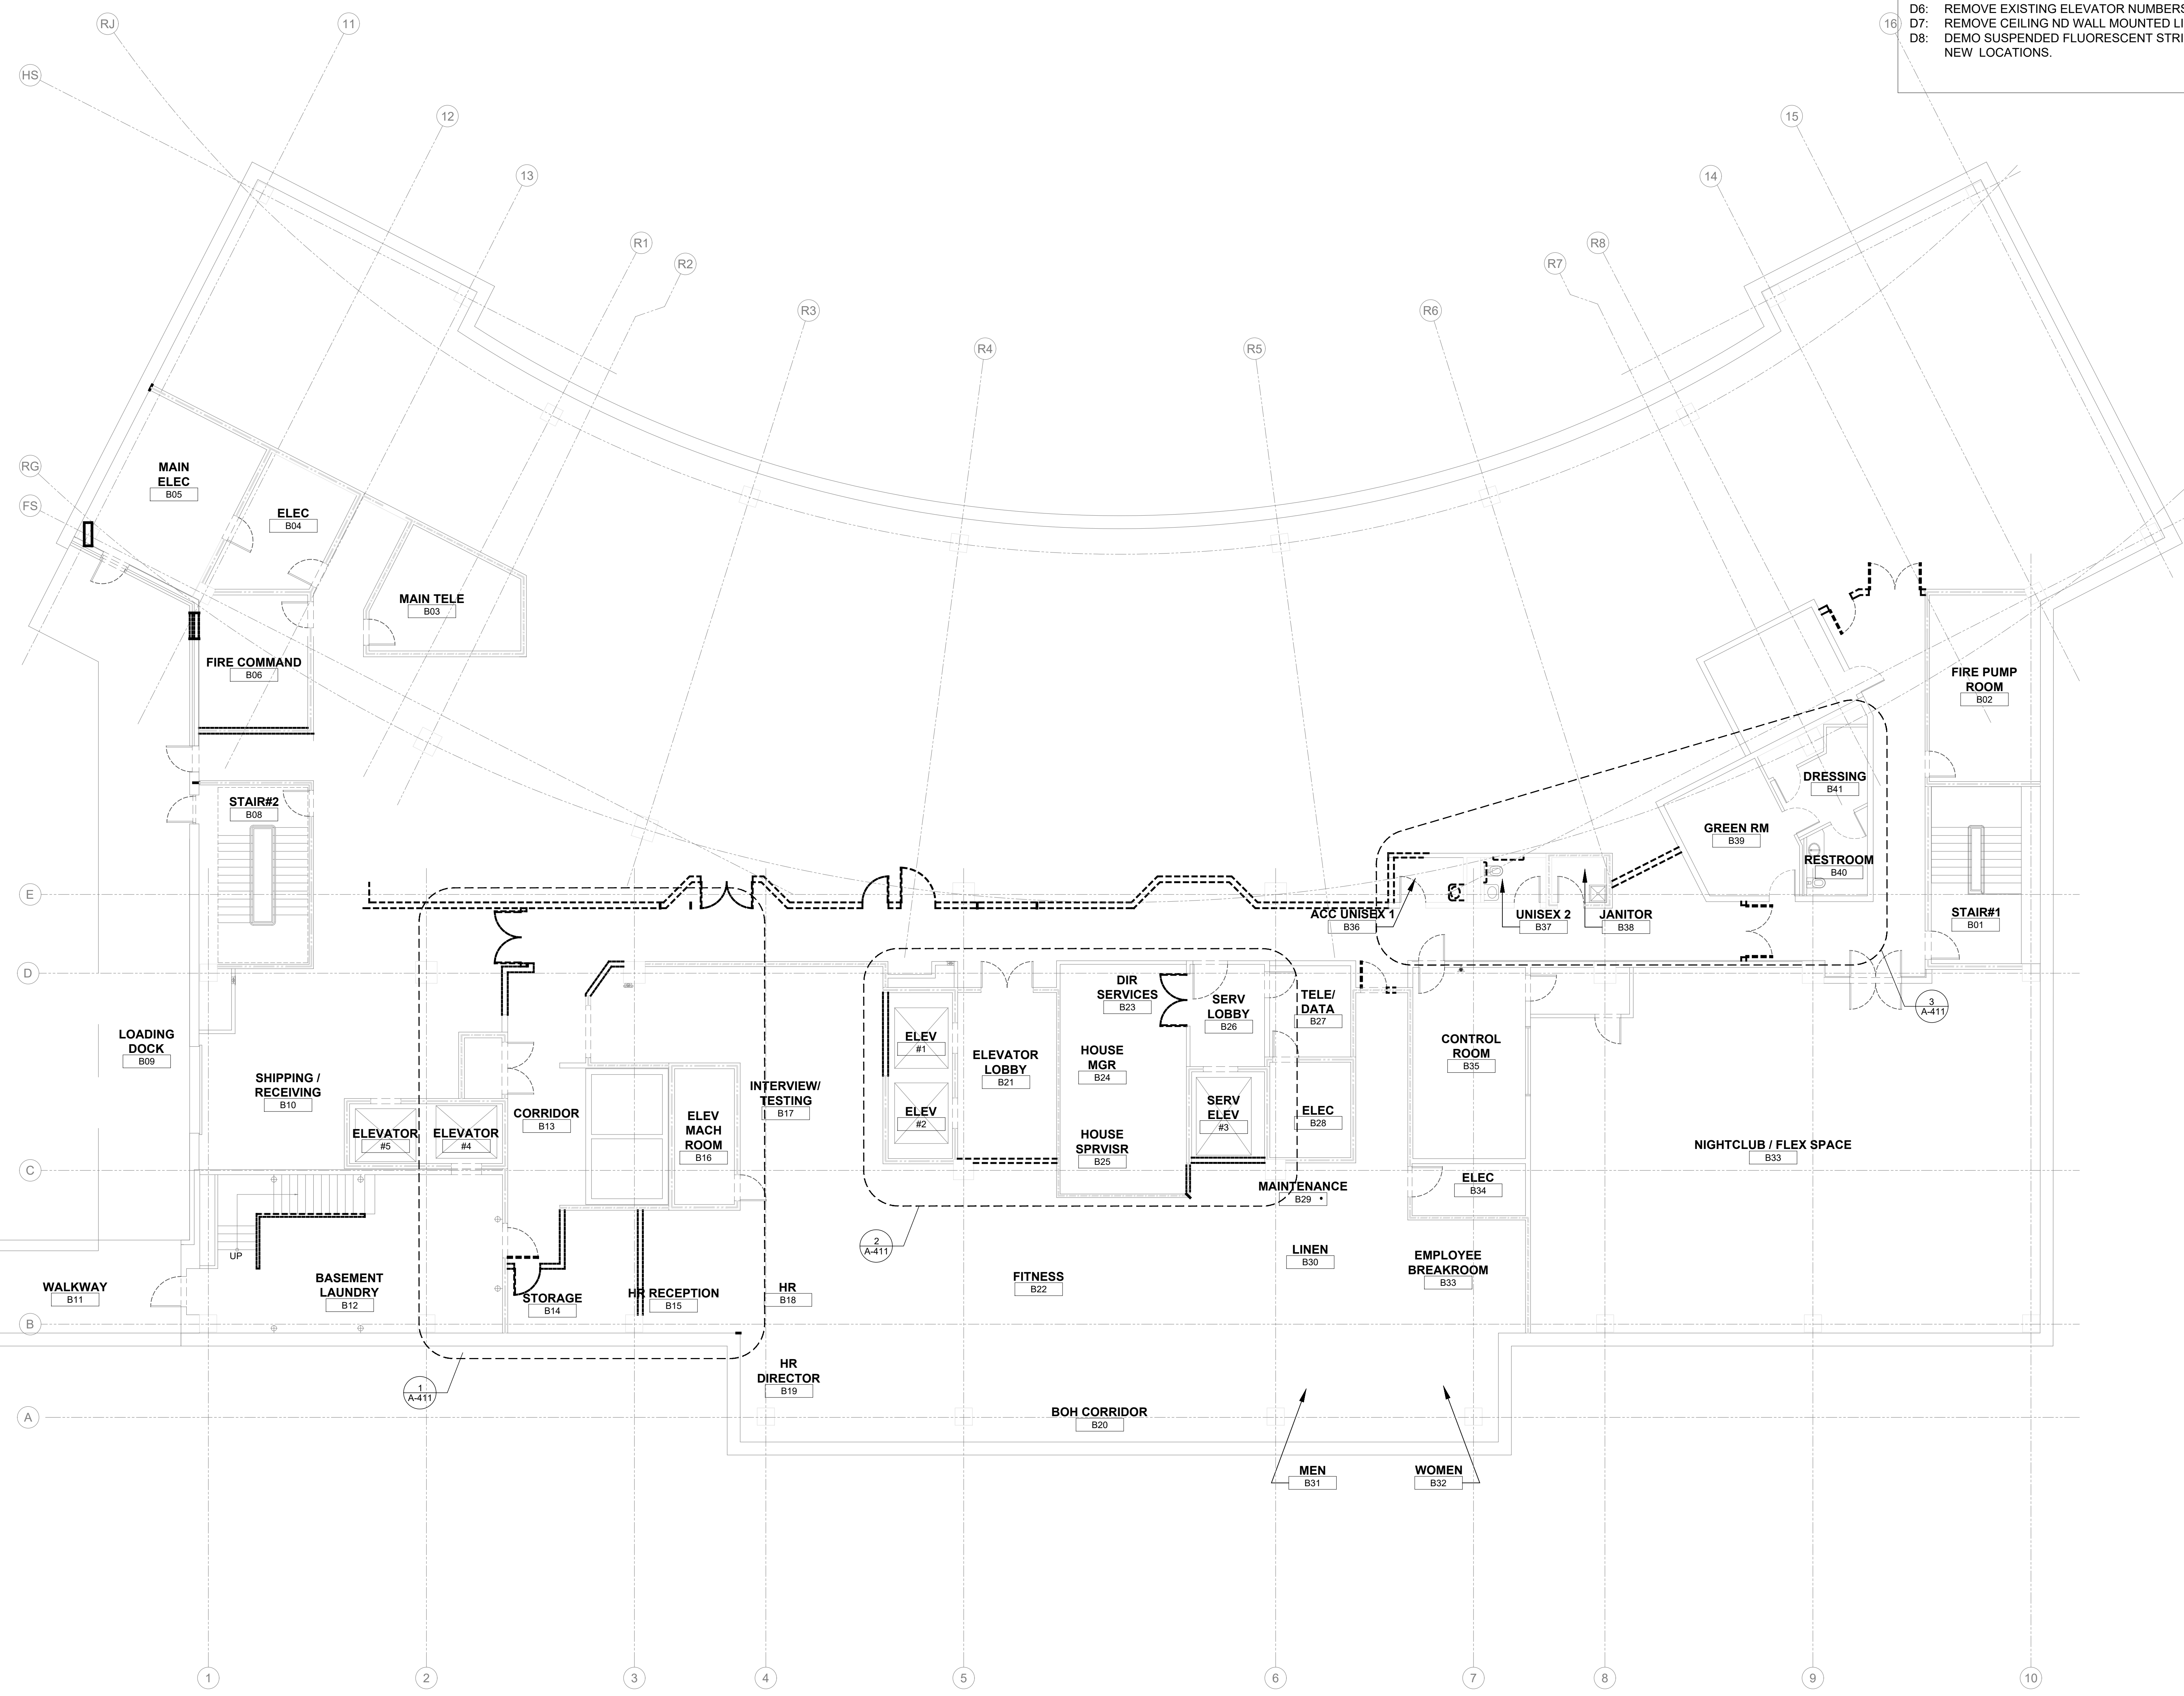

1 DEMO FLOOR PLAN - BASEMENT
 SCALE: 1/8" = 1'-0"