



STIPULATION FOR REUSE:
 THIS DRAWING WAS PREPARED FOR USE ON A SPECIFIC SITE AT DULUTH, GA CONTEMPORANEOUSLY WITH ITS ISSUE DATE AS NOTED BELOW, AND IT IS NOT SUITABLE FOR USE ON A DIFFERENT PROJECT SITE OR AT A LATER TIME. USE OF THIS DRAWING FOR REFERENCE OR EXAMPLE ON ANOTHER PROJECT REQUIRES THE SERVICES OF PROPERLY LICENSED ARCHITECTS AND ENGINEERS. REPRODUCTION OF THIS DRAWING FOR REUSE ON ANOTHER PROJECT IS NOT AUTHORIZED AND MAY BE CONTRARY TO THE LAW.

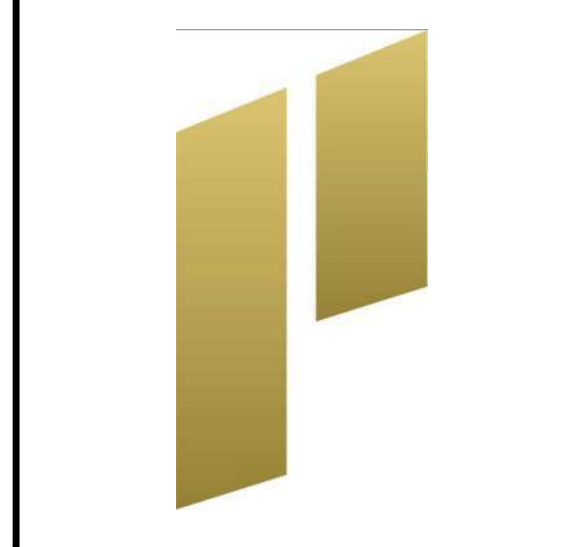

CONSULTANTS:
Beach Engineering Solutions Team
 Mechanical, Electrical & Plumbing Engineering
 (678) 665-3280
 Project Number: 23-547

THE STRICKLANDER
MARRIOTT AUTOGRAPH
GUESTROOMS
 6405 SUGARLOAF PARKWAY
 DULUTH, GEORGIA 30097

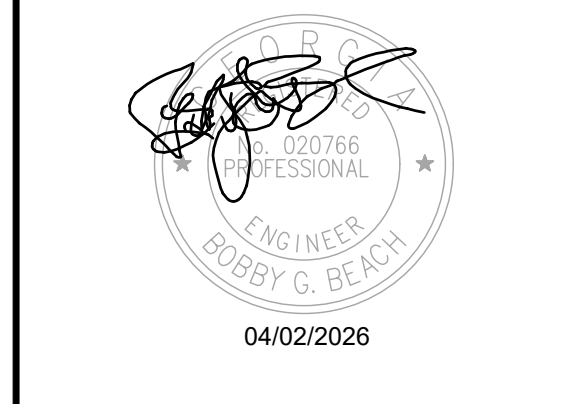


ISSUE BLOCK:

1	REV 1	11.22.2024
2	REV 2	04.07.2025
3	REV 3	04.18.2025
4	REV 4	05.28.2025
5	REV 5	04.02.2026


DOCUMENT DATE: 04/02/26
 DRAWN BY: CL/YC
 CHECKED BY: BGB
 PROJECT NO.: JHD-024-NA-100001
 SHEET TITLE:

PLUMBING UNIT
FLOOR PLAN 4


SHEET NUMBER:
P-204

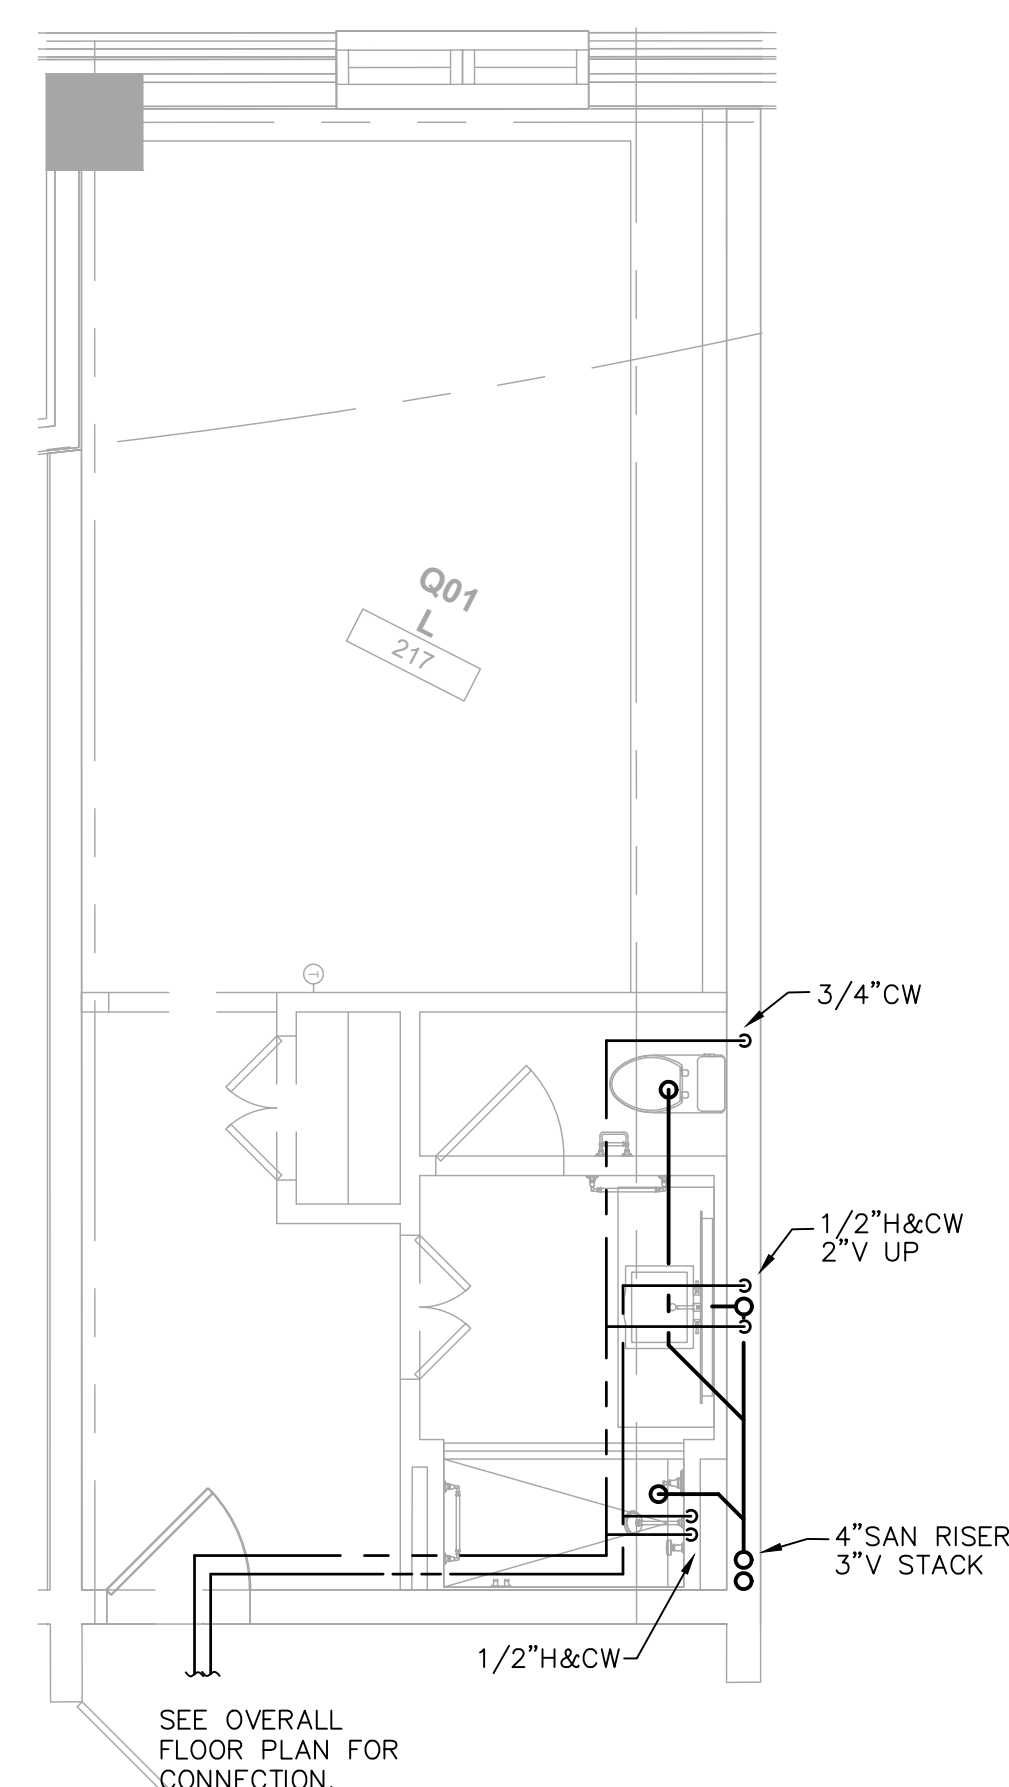


1 Q01 L Typical Guestroom Plan
 SCALE: 1/4" = 1'-0"

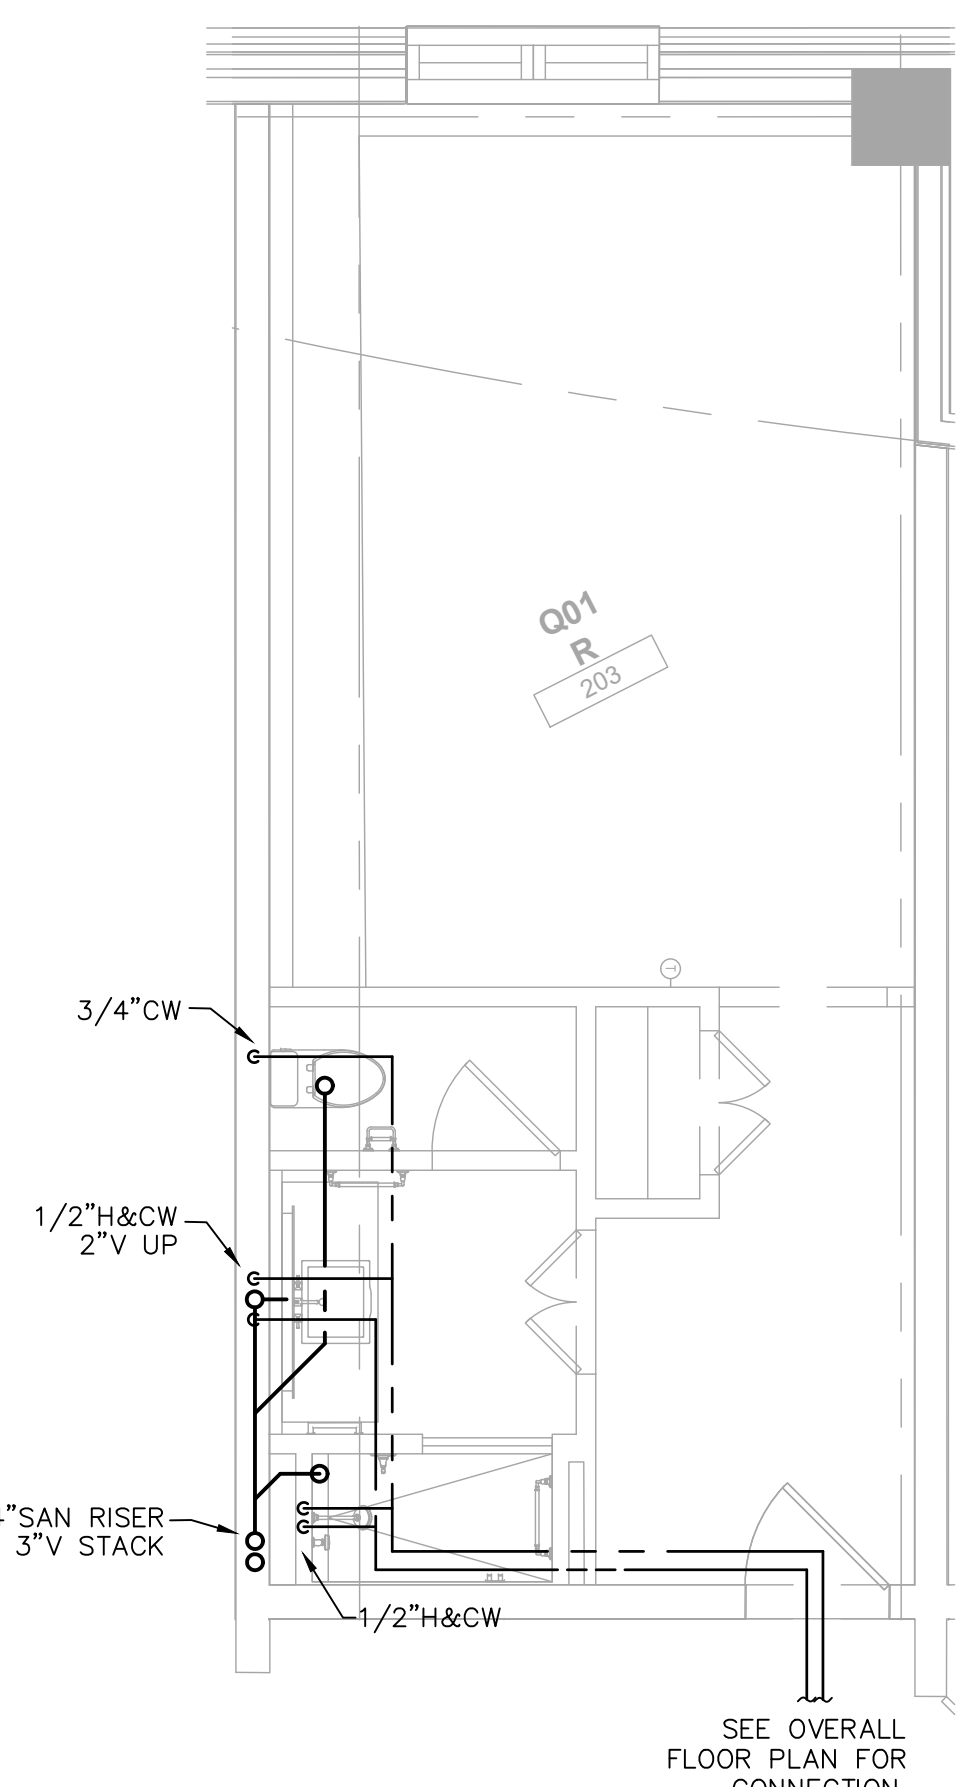

2 Q01 R Typical Guestroom Plan
 SCALE: 1/4" = 1'-0"

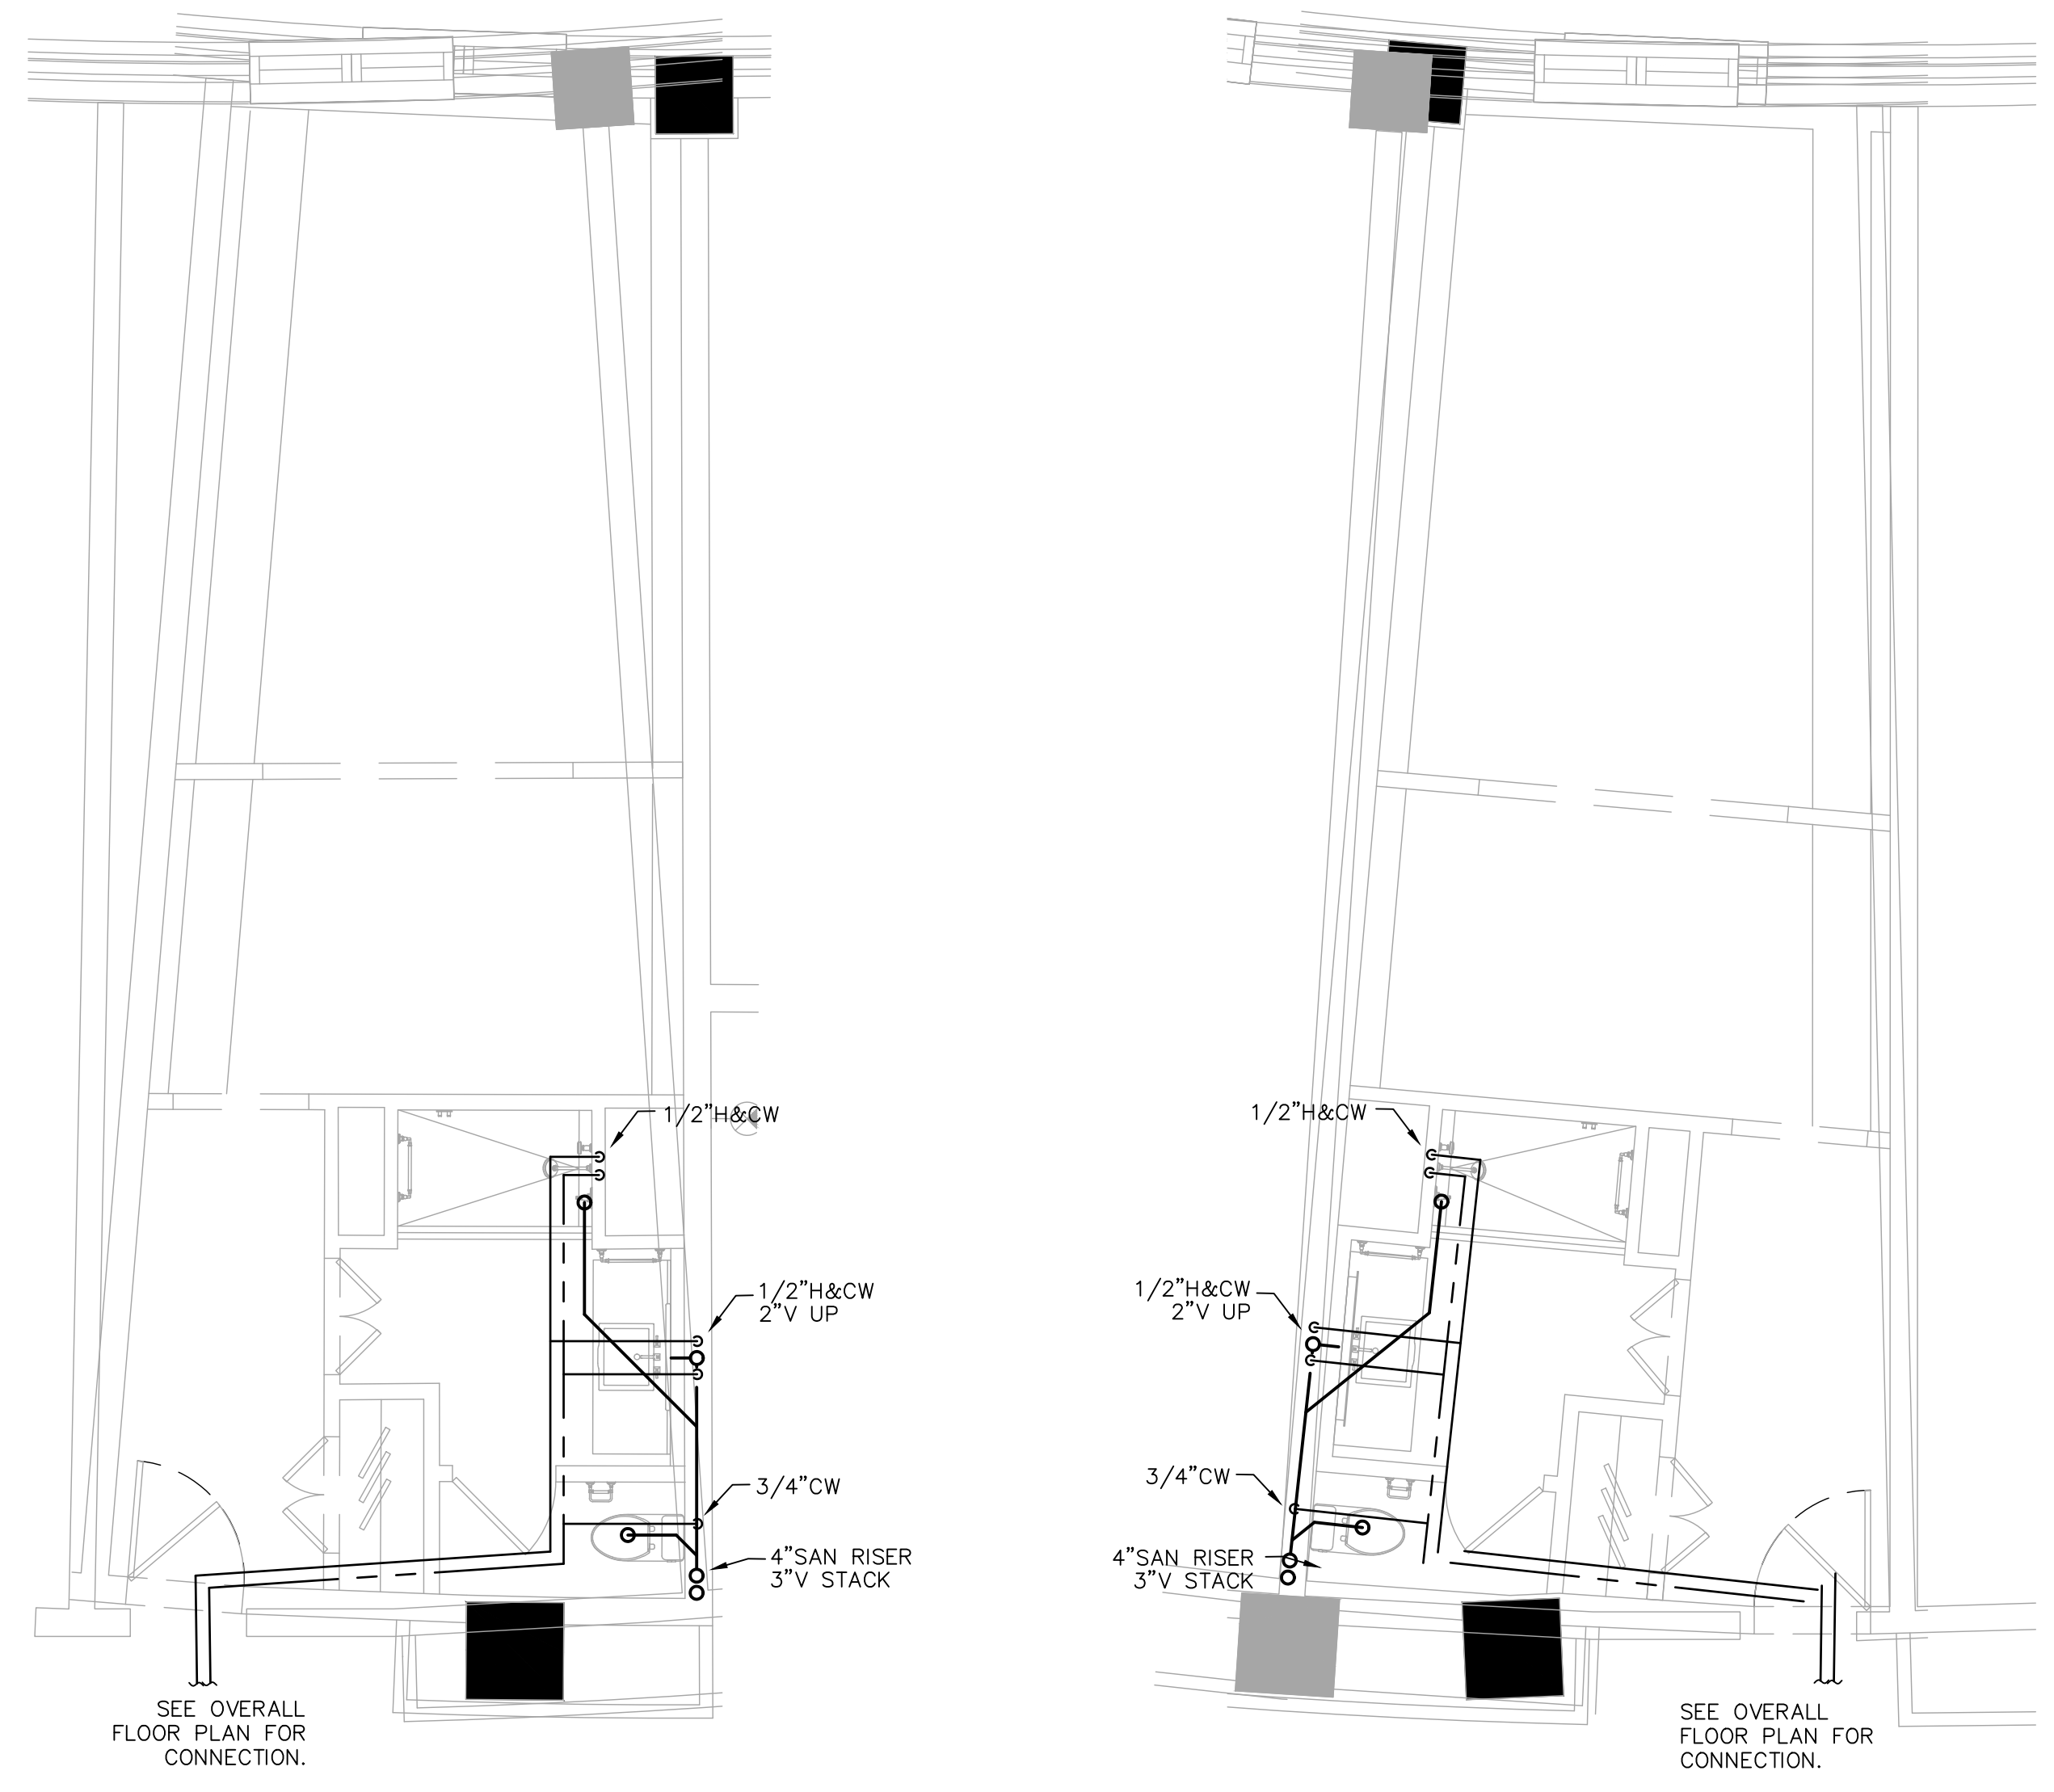


3 QS01 L Typical Guestroom Plan
 SCALE: 1/4" = 1'-0"

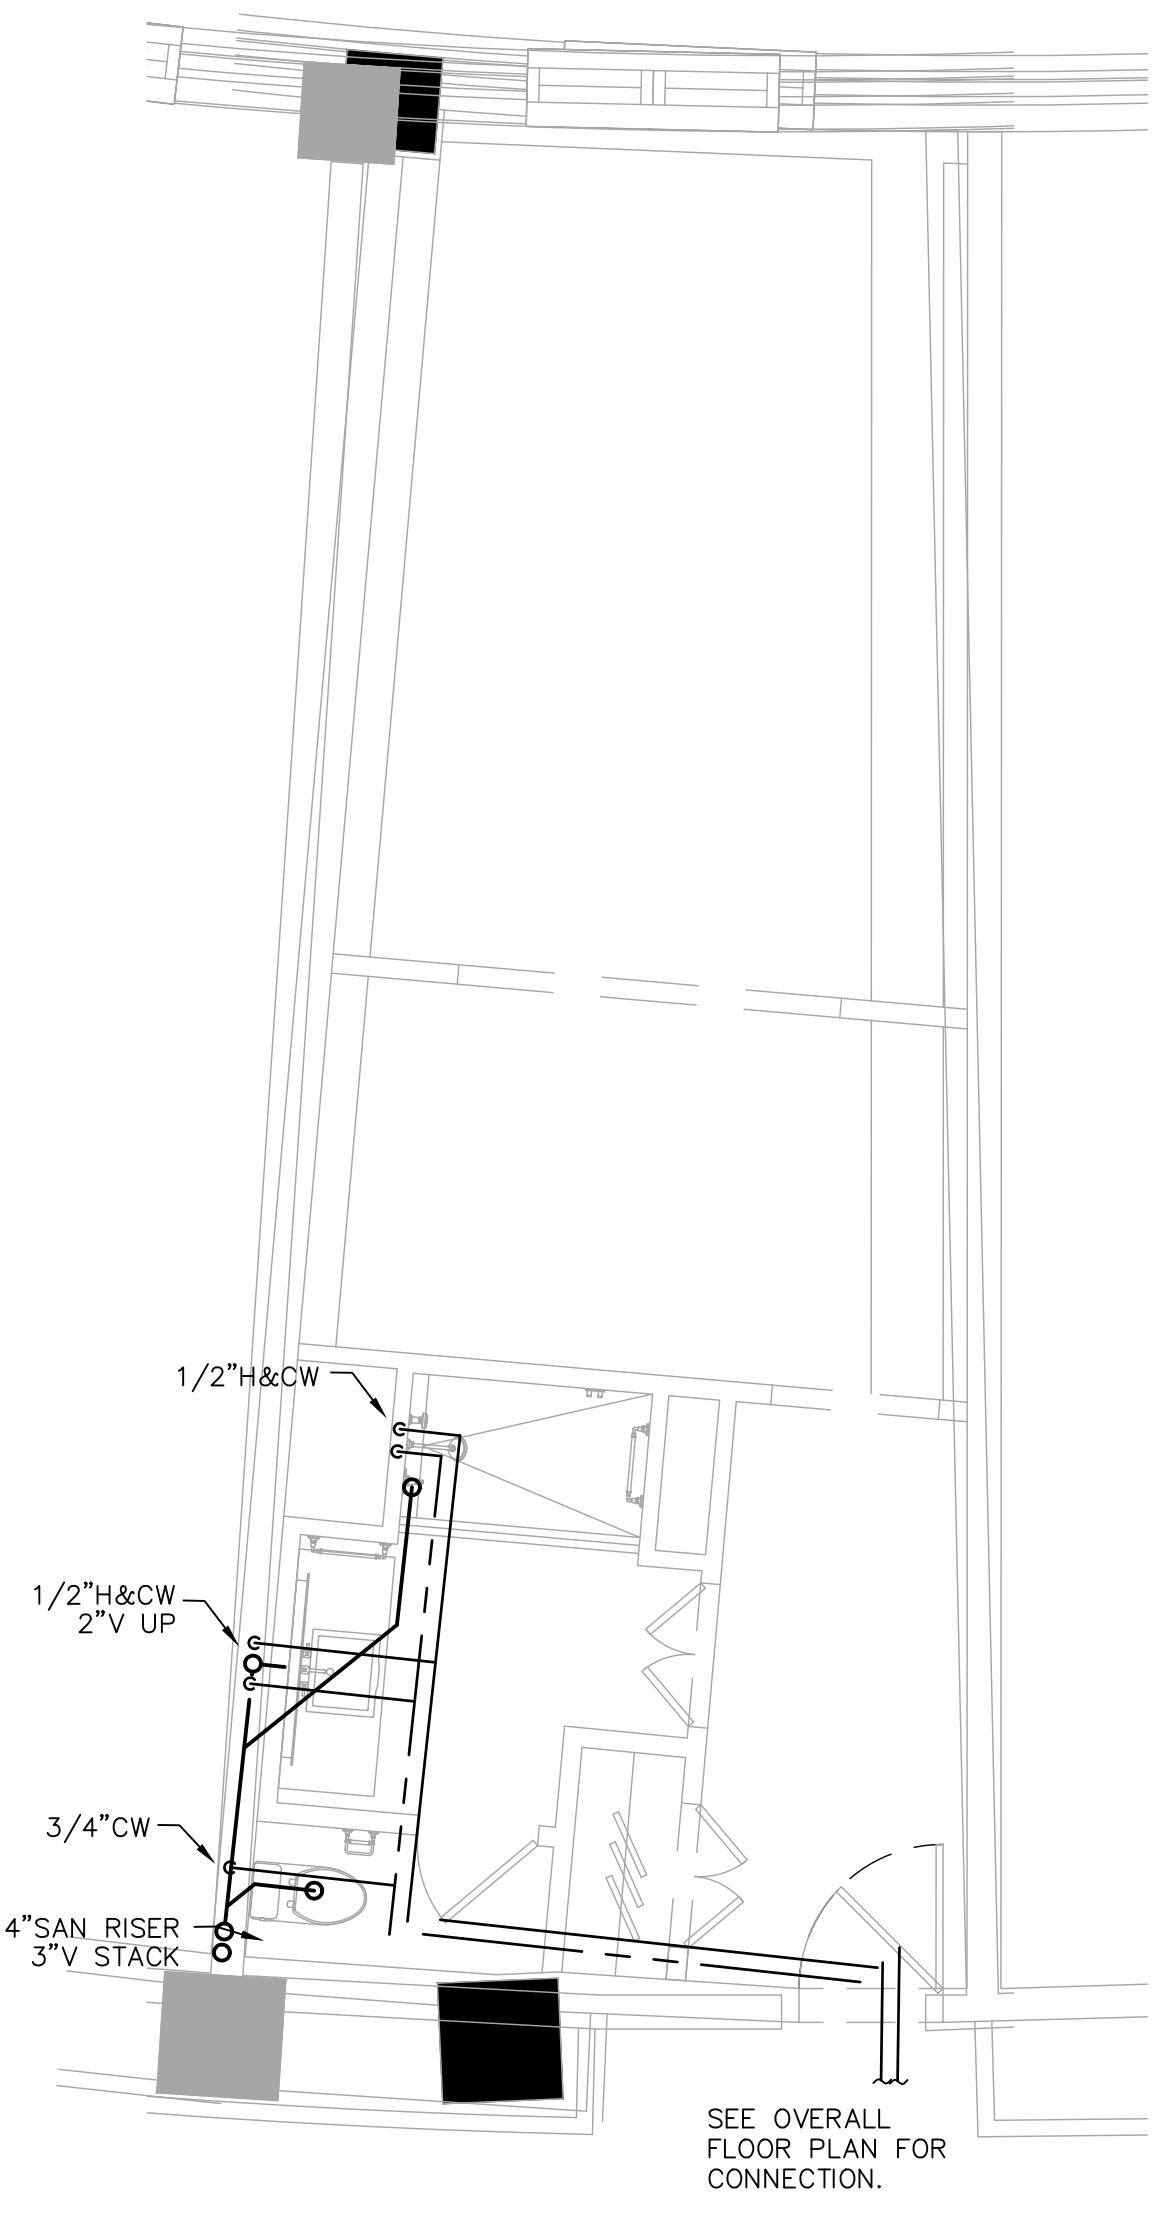


4 QS01 R Typical Guestroom Plan
 SCALE: 1/4" = 1'-0"


NOTE:
 1. SHOWER VALVE SHALL BE NEAR SHOWER DOOR.

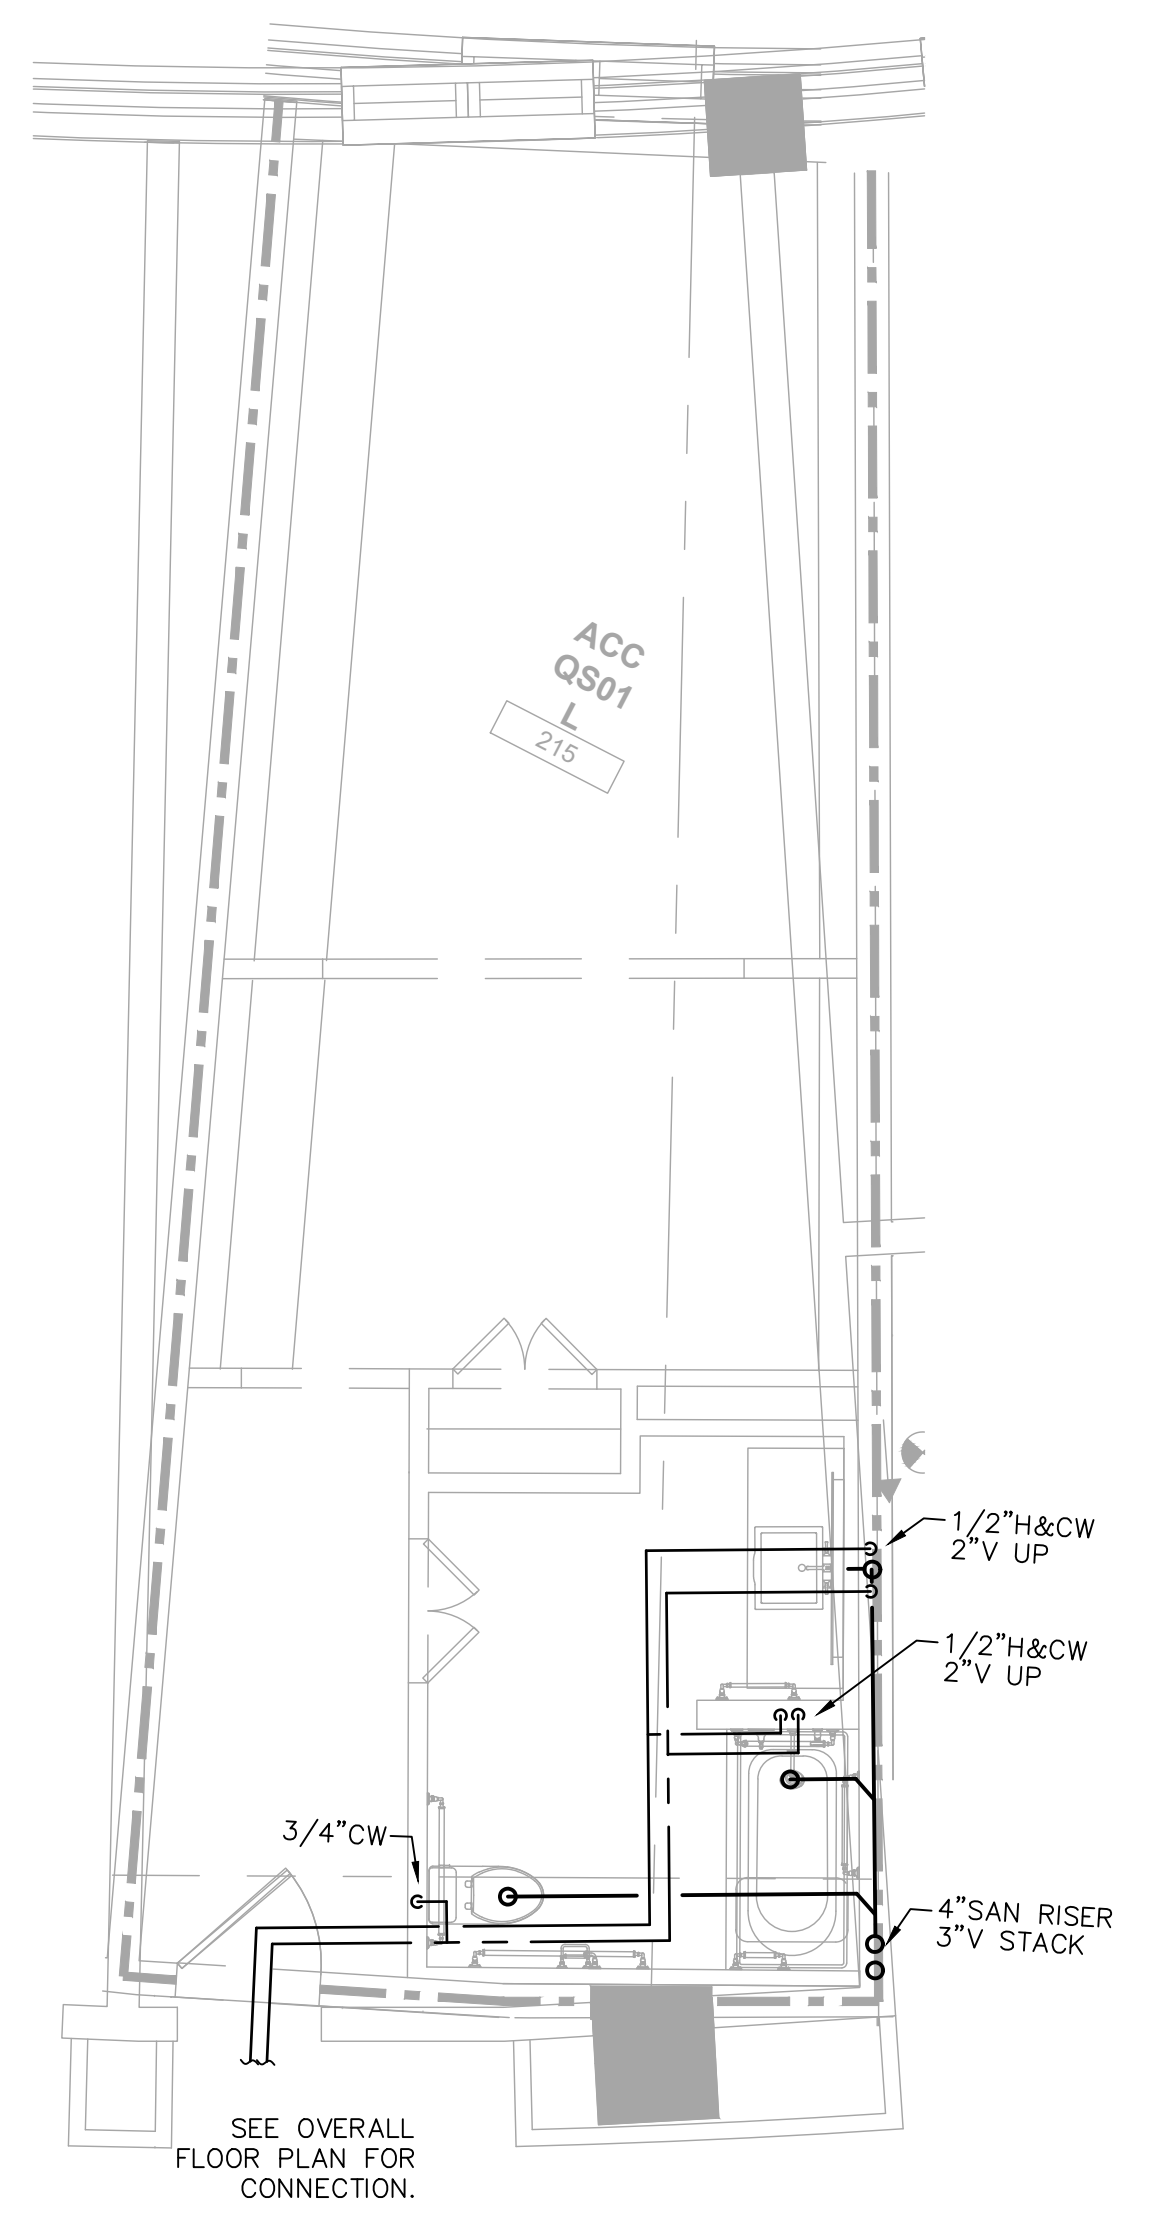


5 ACC - QS01 Typical Guestroom Plan
 SCALE: 1/4" = 1'-0"

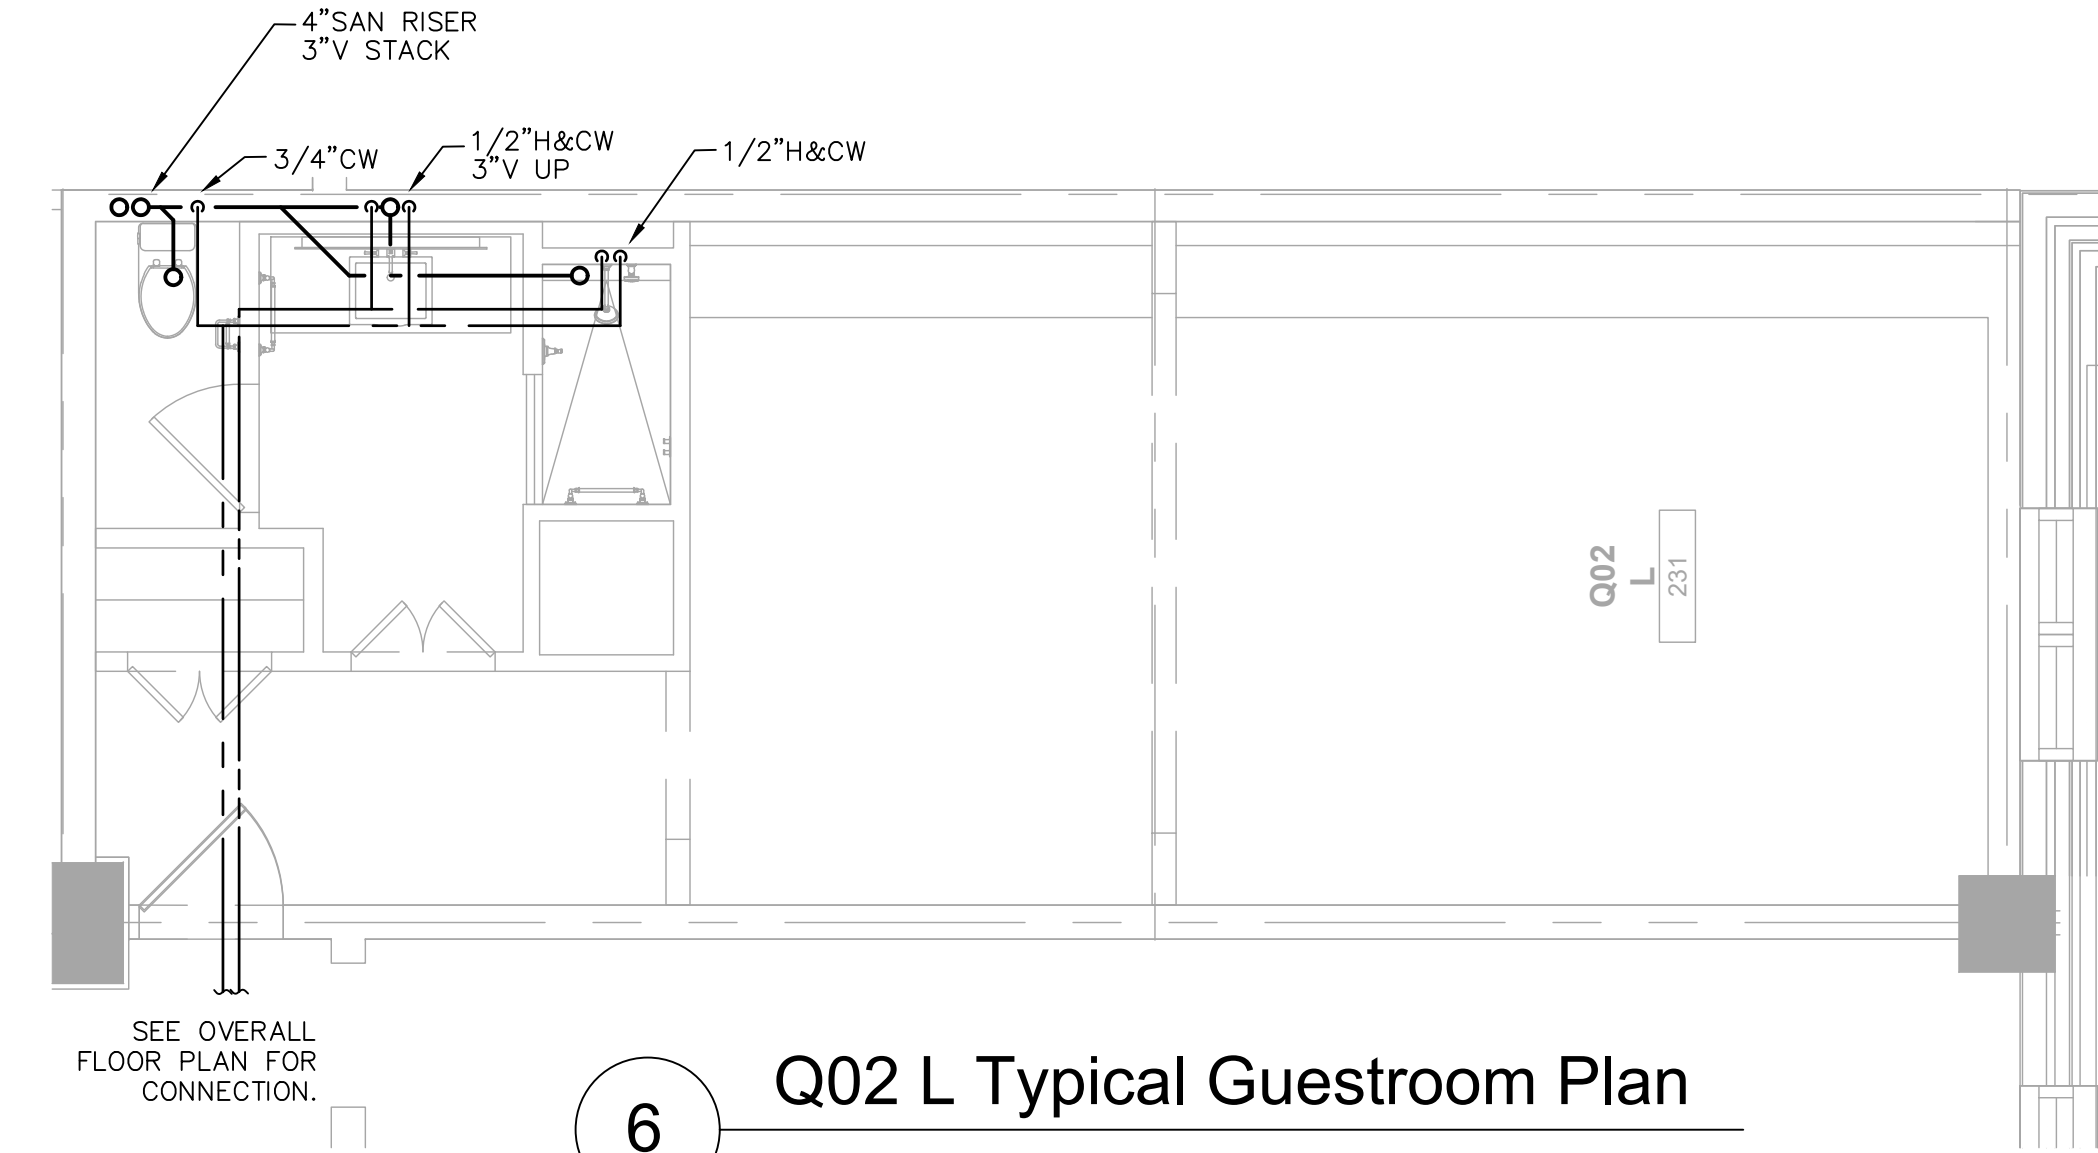


6 Q02 L Typical Guestroom Plan
 SCALE: 1/4" = 1'-0"

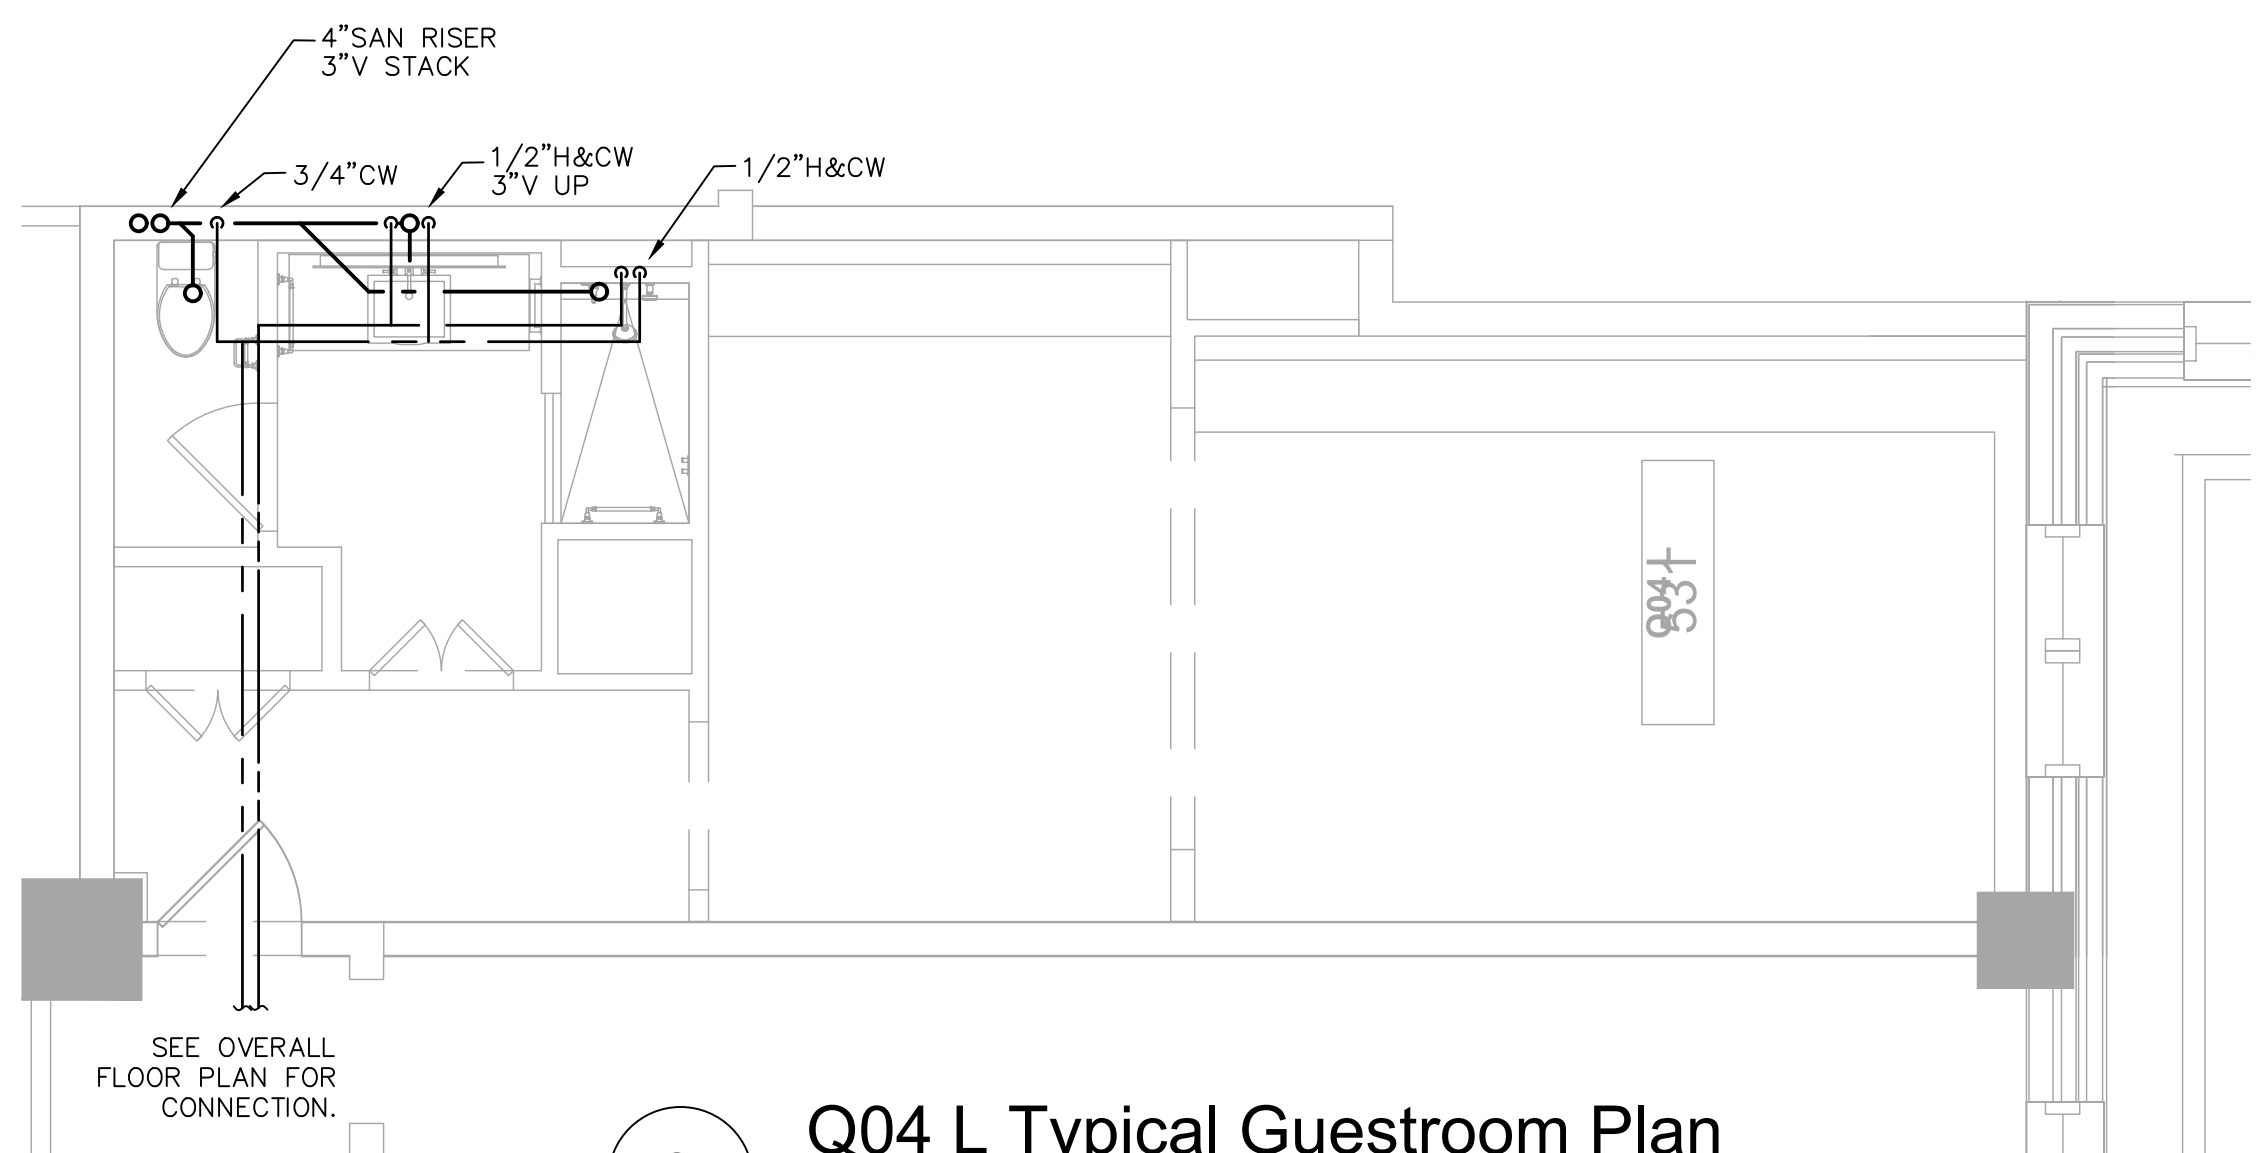

8 Q04 L Typical Guestroom Plan
 SCALE: 1/4" = 1'-0"

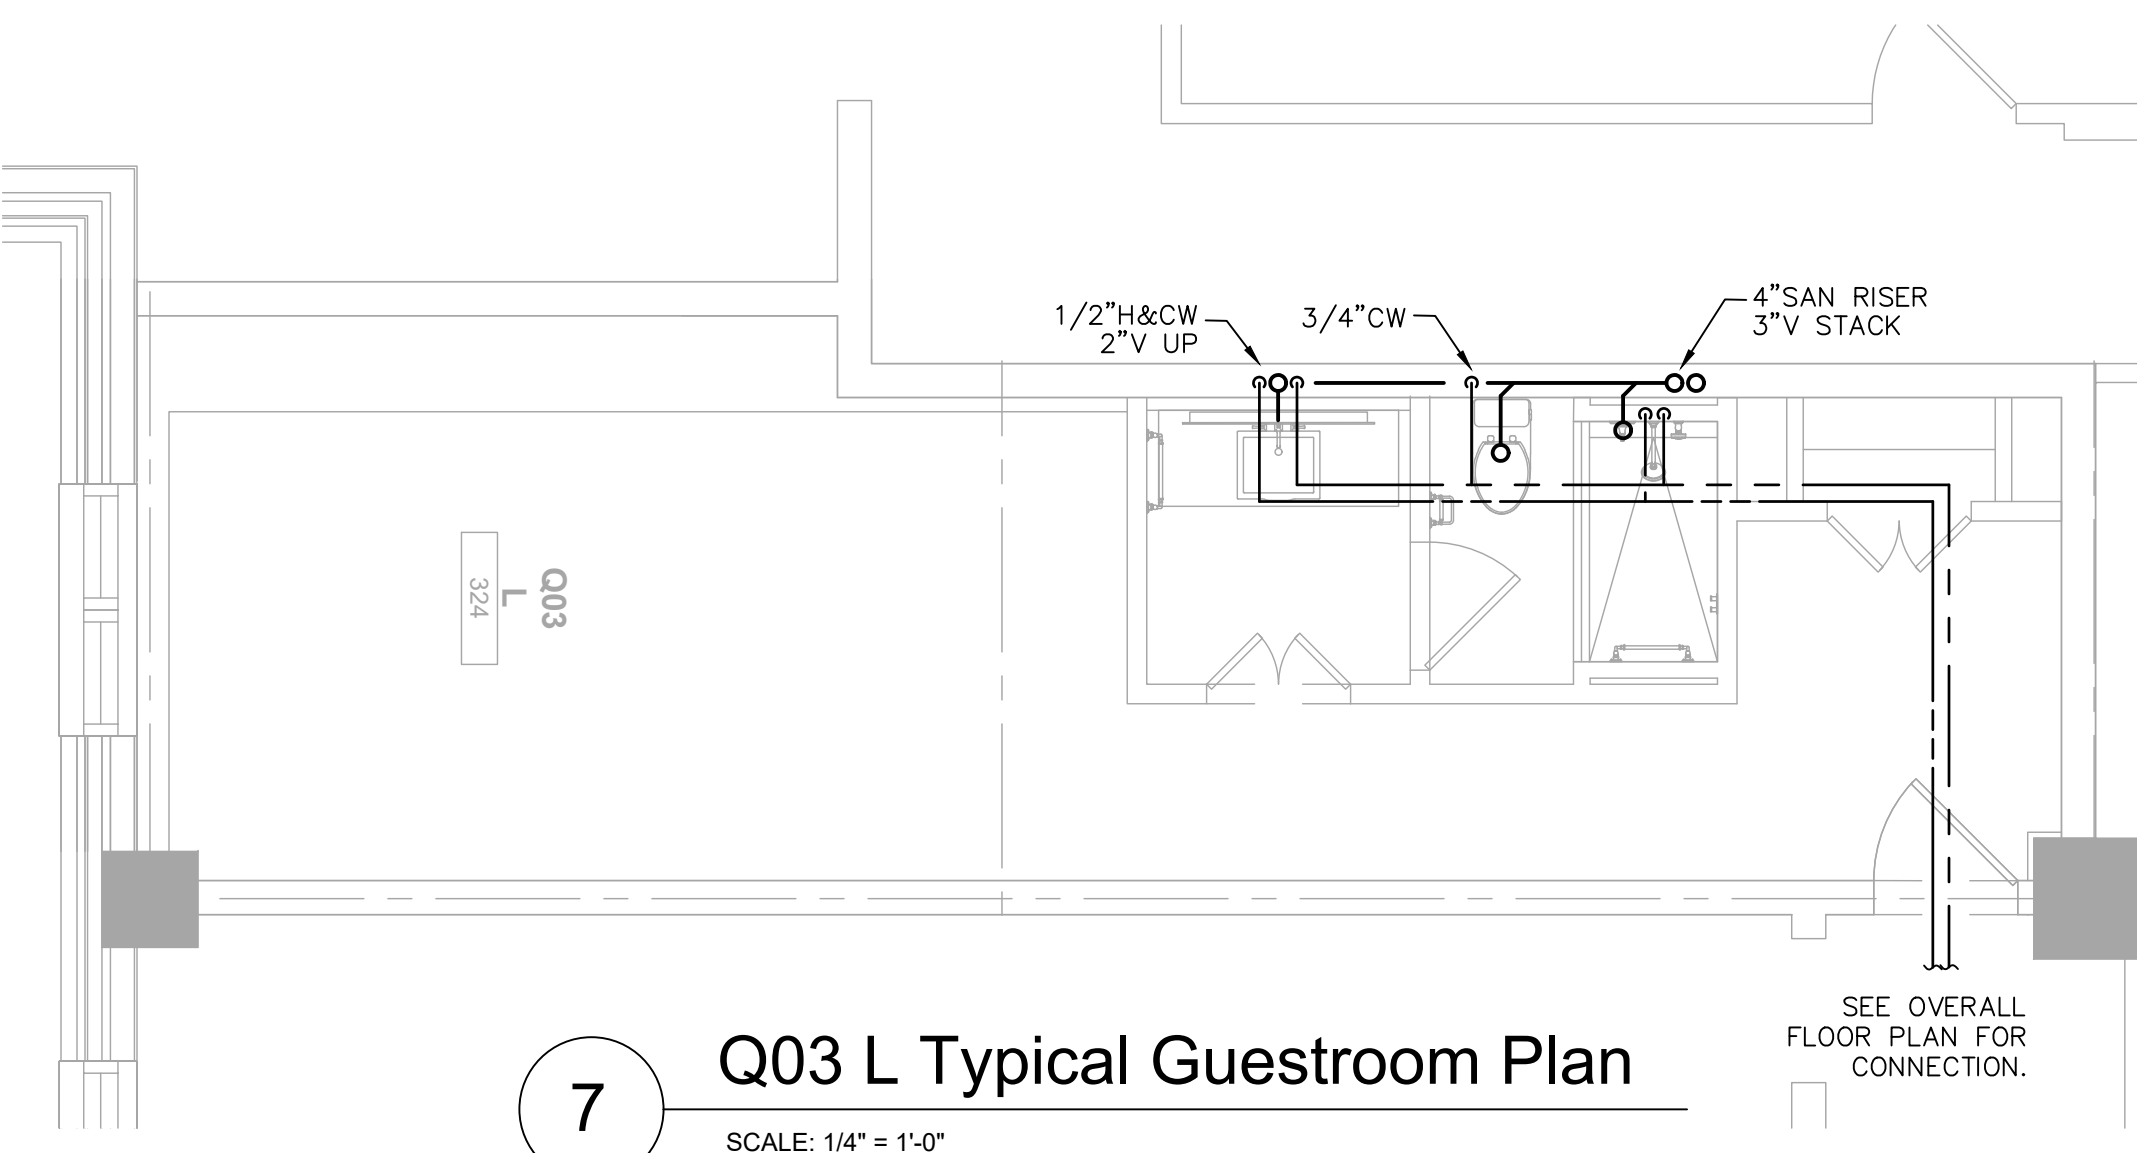

7 Q03 L Typical Guestroom Plan
 SCALE: 1/4" = 1'-0"

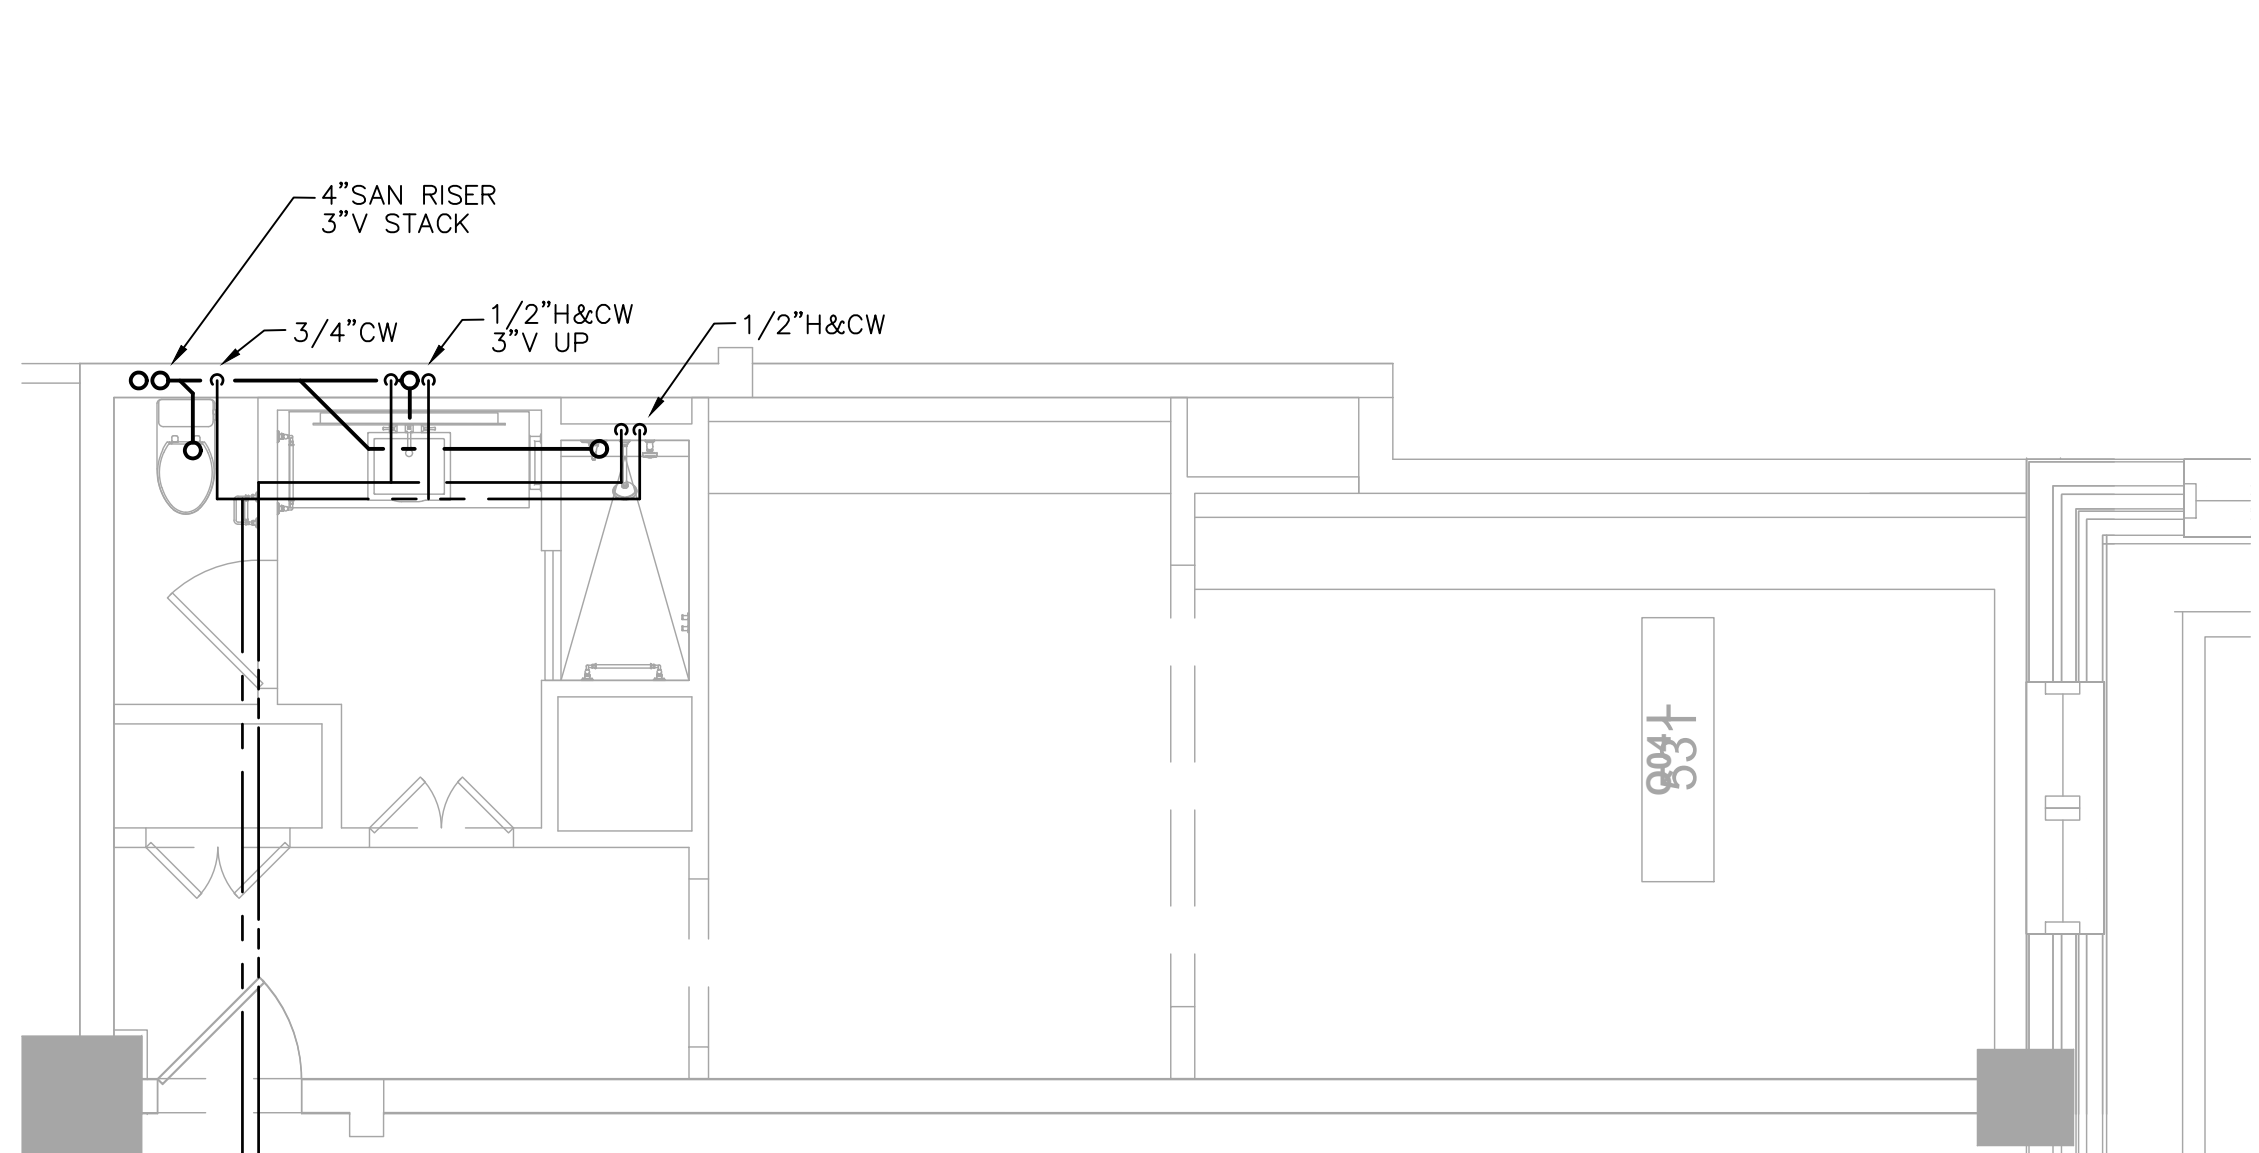

8 Q04 L Typical Guestroom Plan
 SCALE: 1/4" = 1'-0"