



ACCESS ONLINE INC.
 WHEELING, ILLINOIS.
 Ph: (847) 306-3777
 www.accessonline.io

LV SYSTEM DESIGN FOR:

Autograph by Marriott

6405 SUGARLOAF PARKWAY
 DULUTH, GEORGIA USA

- PROPOSAL
- PRELIMINARY
- SUBMITTAL
- OTHER


REVISIONS

NO.	DATE	DESCRIPTION
00	04-02-2026	CAT6 DROP - BASEMENT

THIS DRAWING AND ITS CONTENTS ARE THE ORIGINAL AND UNPUBLISHED WORK OF ACCESS ONLINE INC AND MAY NOT BE DUPLICATED, COPIED OR REPRODUCED IN ANY MANNER OR USED FOR THE INSTALLATION, SERVICE OR SUPERVISION OF THE SYSTEM OR EQUIPMENT WITHOUT PRIOR WRITTEN CONSENT. IF THE PROPOSED SYSTEM IS NOT PURCHASED THIS DRAWING MUST BE RETURNED TO ACCESS ONLINE INC.

CAT6 DROP - FLOOR 1

DRAWN BY:	VAIBHAV
DATE:	04-02-2026
REV:	00
SHEET NO:	LV 1.1

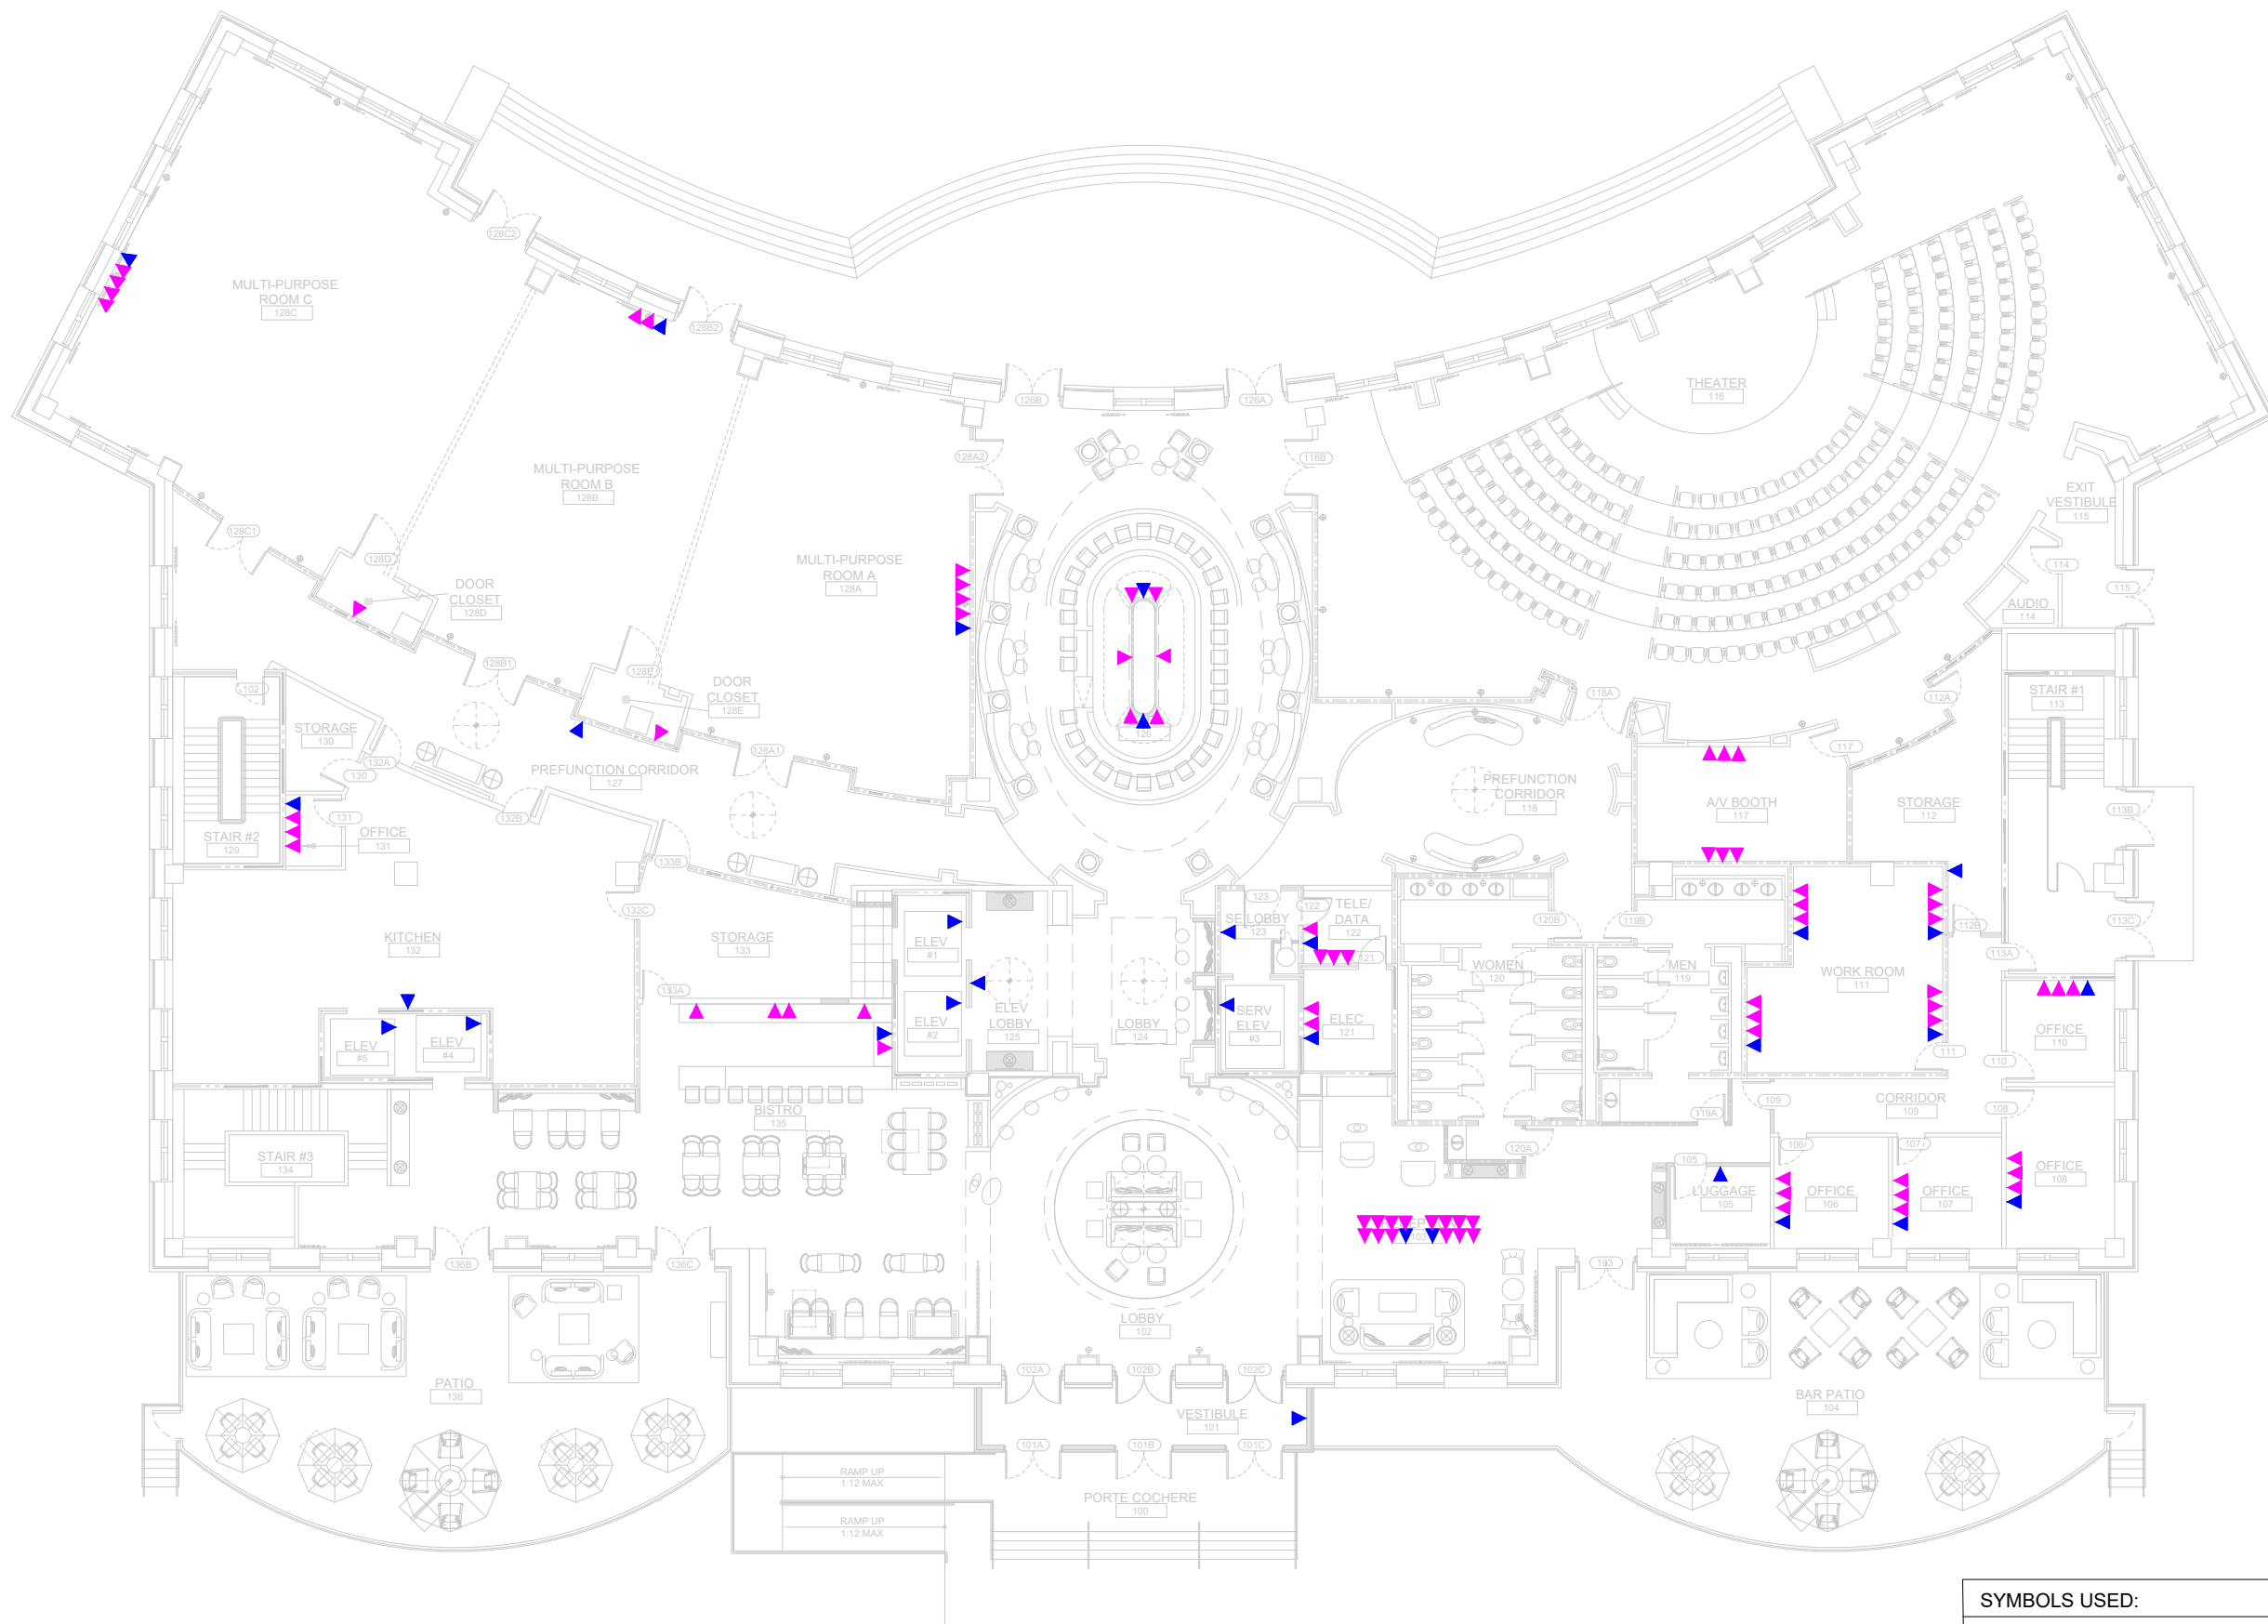

SYMBOLS USED:

- Cat6 Phone Drop x 31
- Cat6 Data Drop x 76